



URBAN TERRAINS: DYSTOPIAN DREAMS


EUNJU KIM, 914 834
STUDIO LEADER: ELIZABETH WATT
SEMESTER 2, 2017

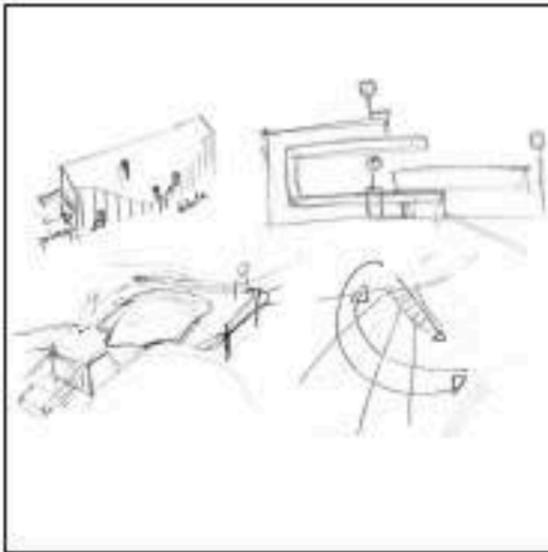


CONCEPT SKETCHES

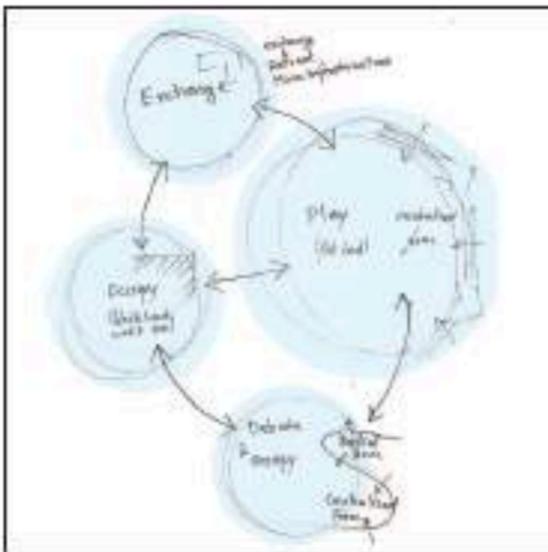

SPATIAL RELATIONSHIP DIAGRAM

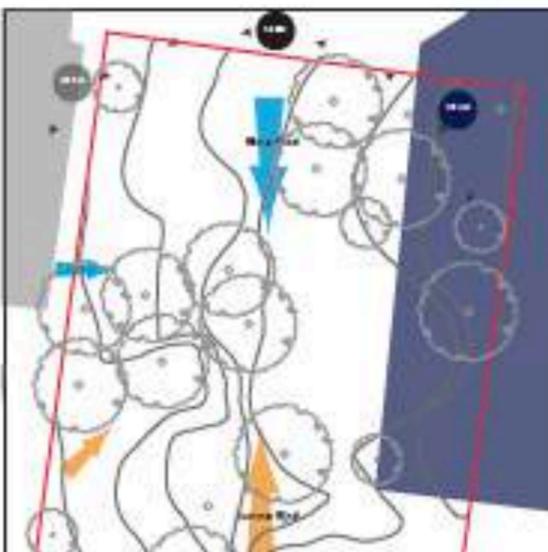

SUN AND WIND STUDY

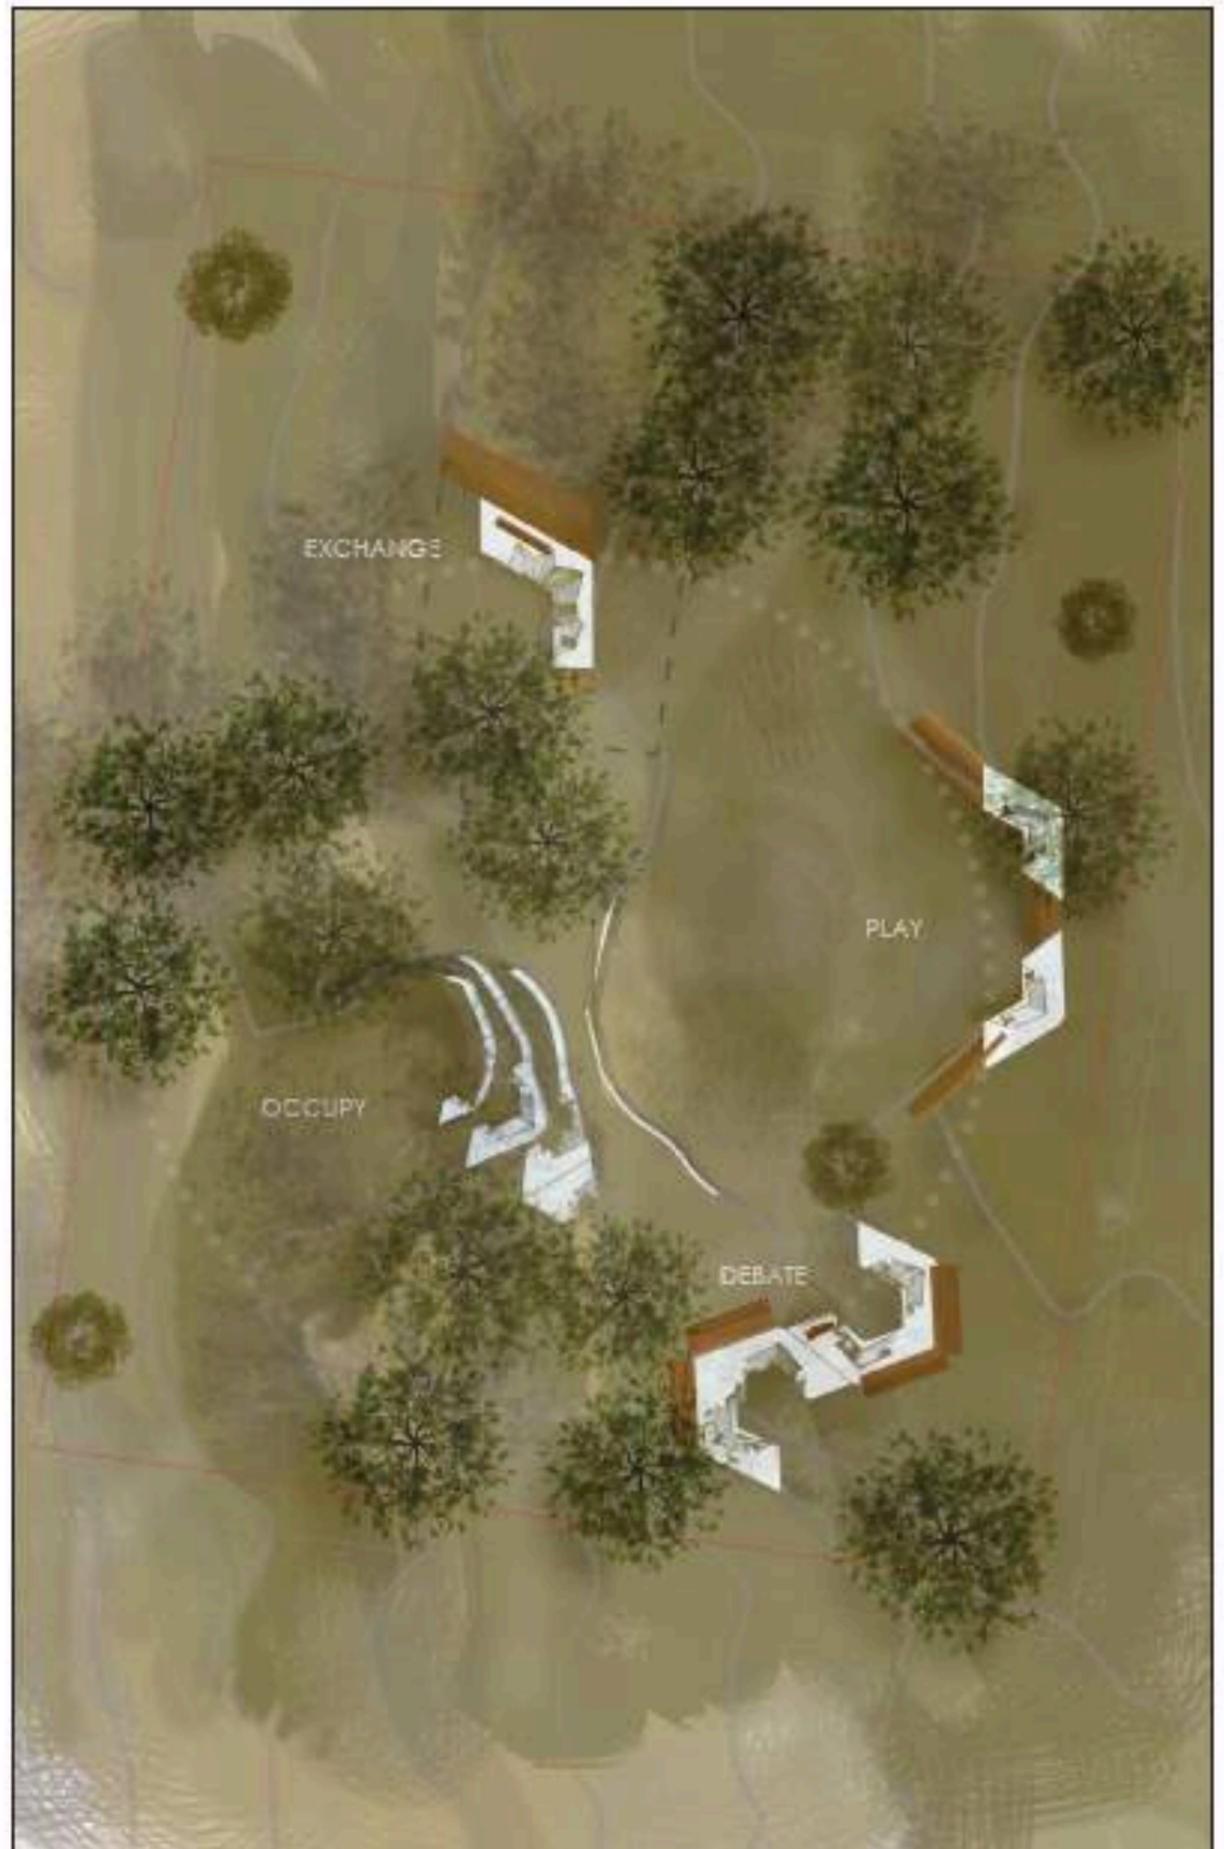

SITE PLAN - scale 1:500



SPECIAL PROGRESSION SKETCH
- GULED JOGS TO LINCOLN SQUARE




SPECIAL PROGRESSION SKETCH
- GULED MEETS HIS YOUTH GANG




SPECIAL PROGRESSION SKETCH
- YOUTH GANG DEBATES FOR SURVIVAL STRATEGIES




SPECIAL PROGRESSION SKETCH
- GULED OVERSEES THE LINCOLN SQUARE

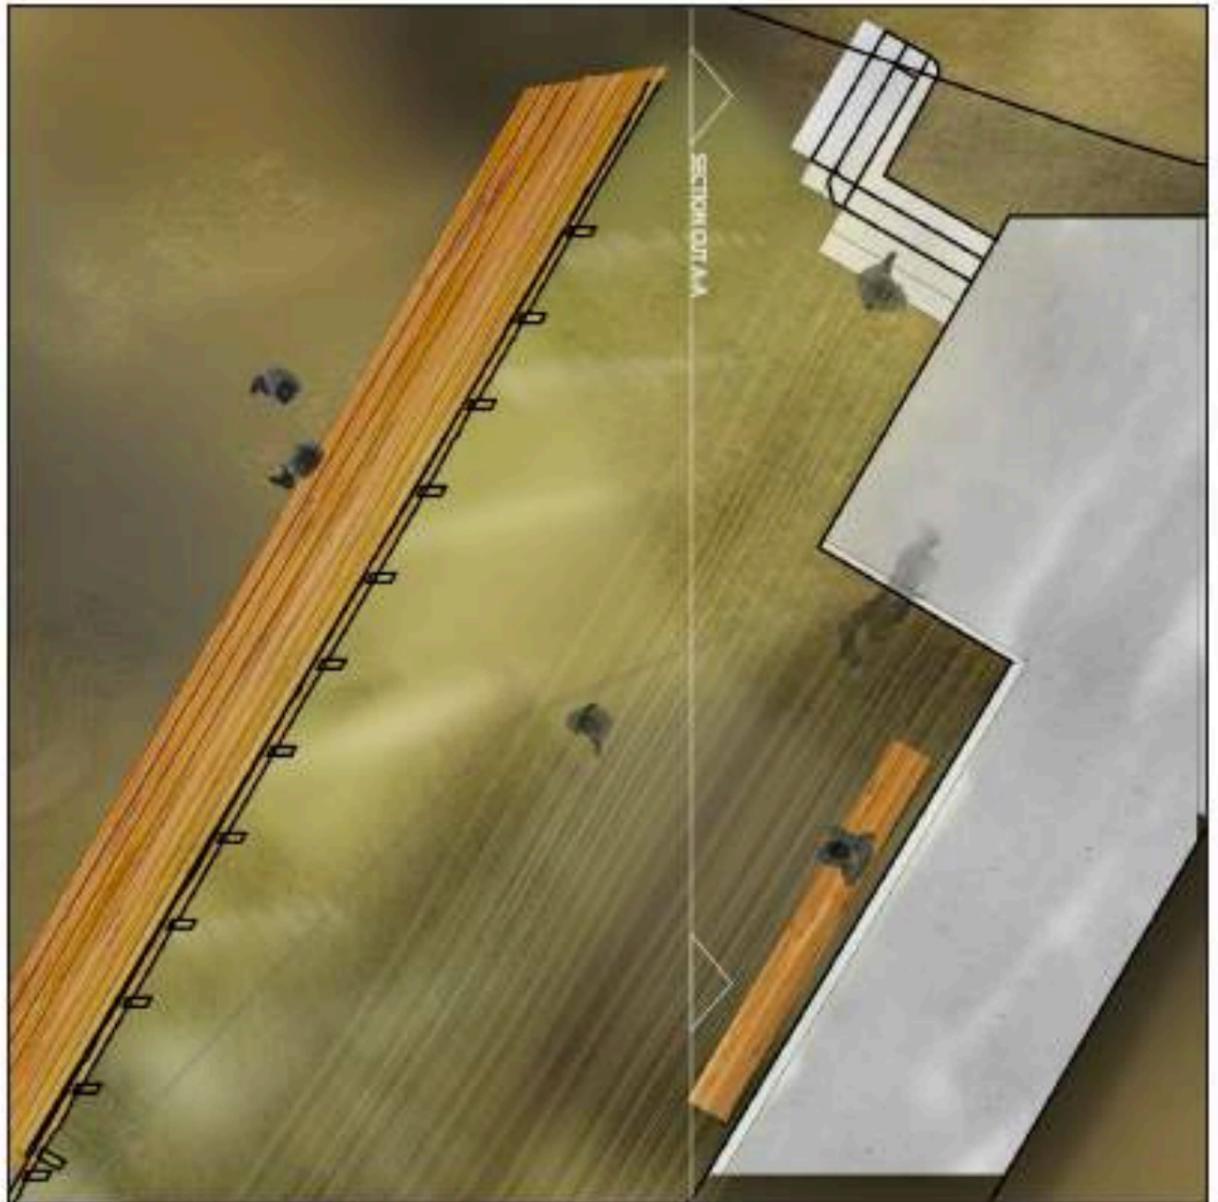

SITE PLAN - scale 1:50

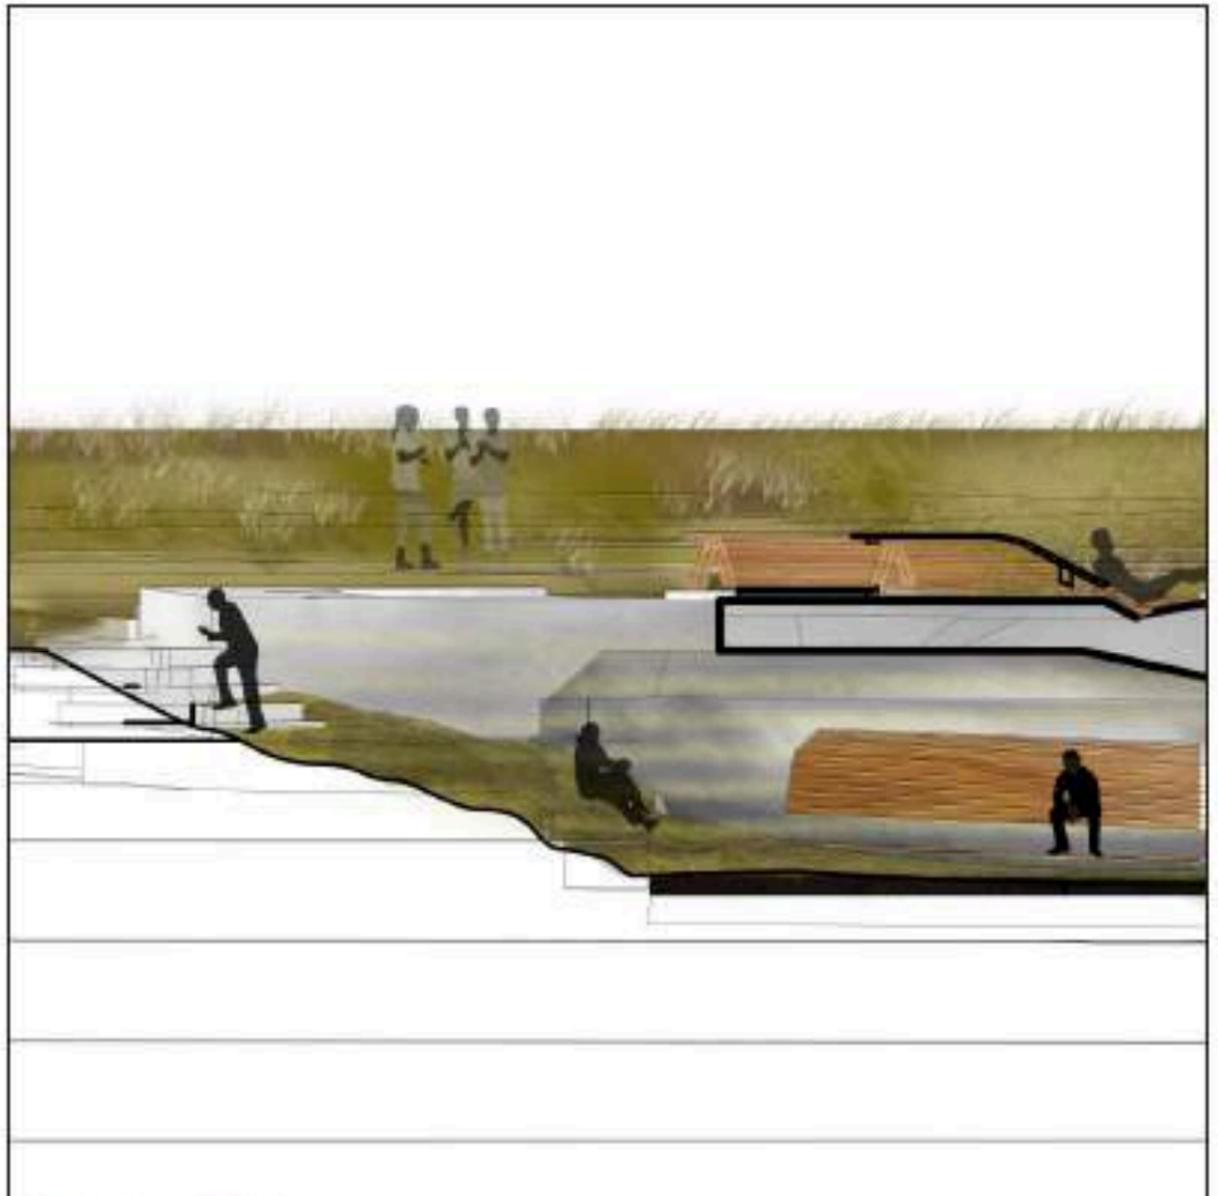

SITE SECTION - scale 1:50

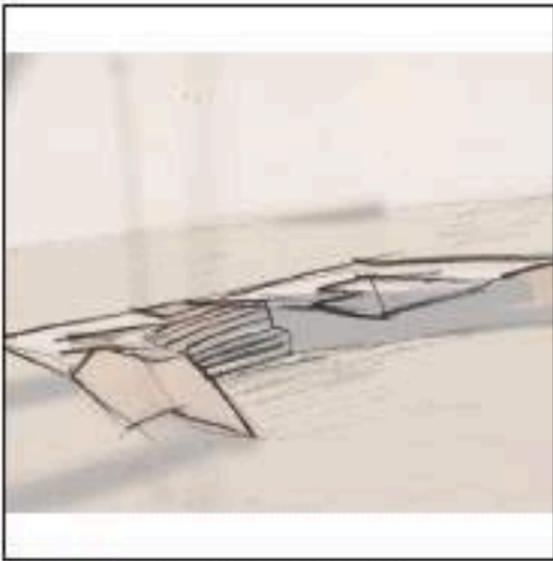

SPECIAL PROGRESSION SKETCH
- THE GANG TRAINS AND PLAY SOCCER IN THE FIELD




SPECIAL PROGRESSION SKETCH
- GULED MEETS HIS YOUTH GANG



SPECIAL PROGRESSION SKETCH
- RETREAT THEMSELVES FROM THE HARSH CLIMATE




SPECIAL PROGRESSION SKETCH
- BARTERS WITH SCAVANGED FOOD WITH THE COMMUNITY

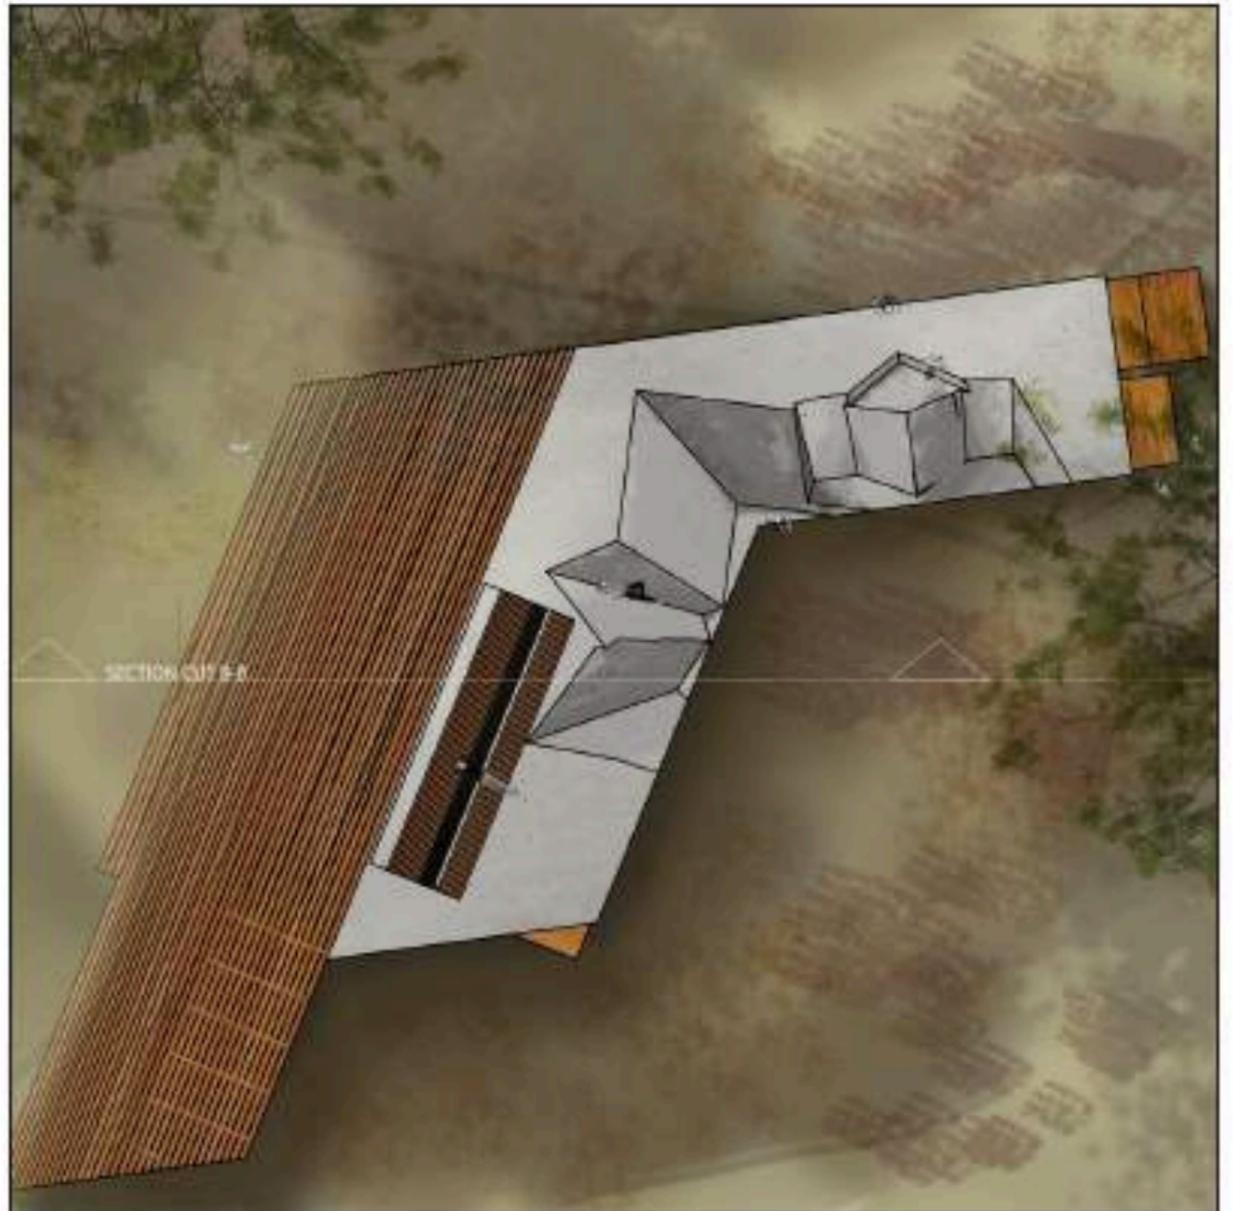


SITE PLAN - scale 1:100




SITE SECTION - scale 1:100

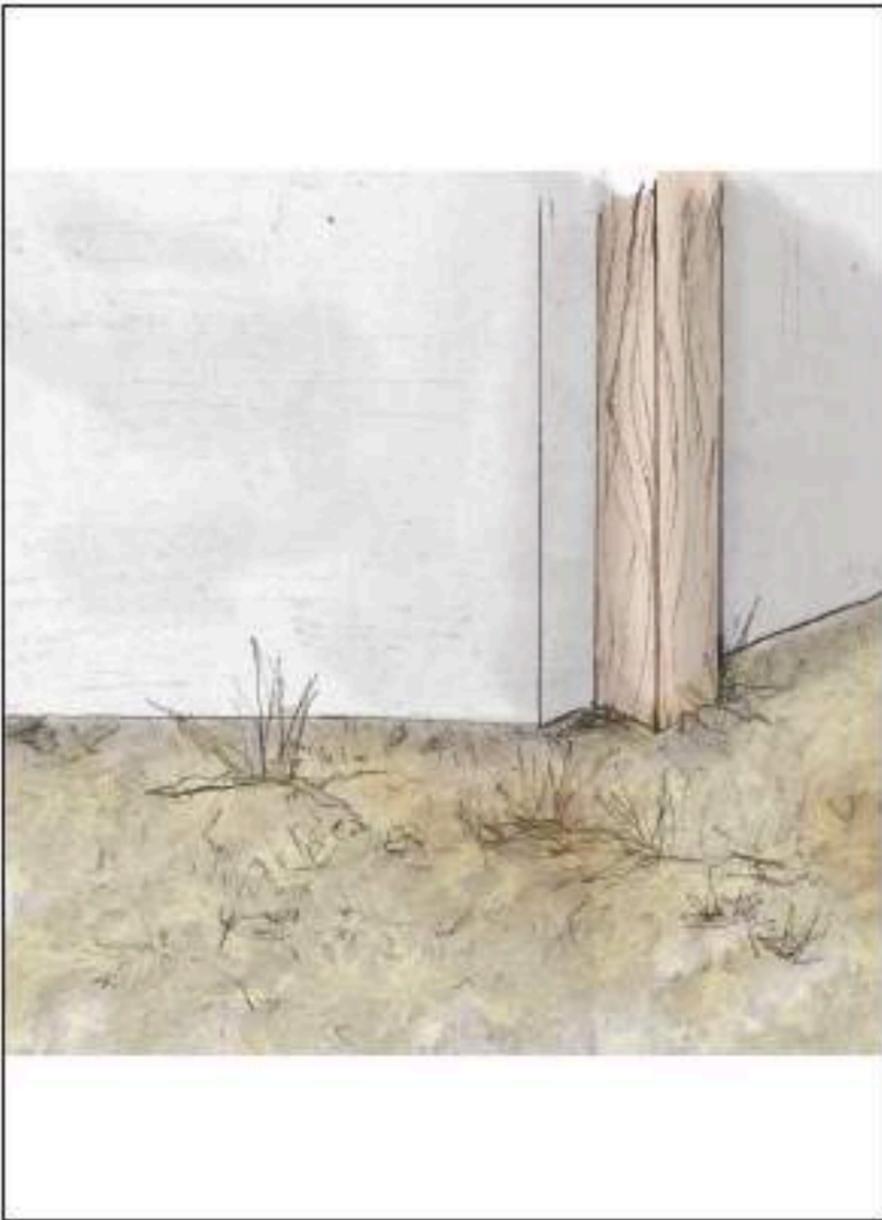


MATERIAL STUDY : TIMBER - CONCRETE - EARTH

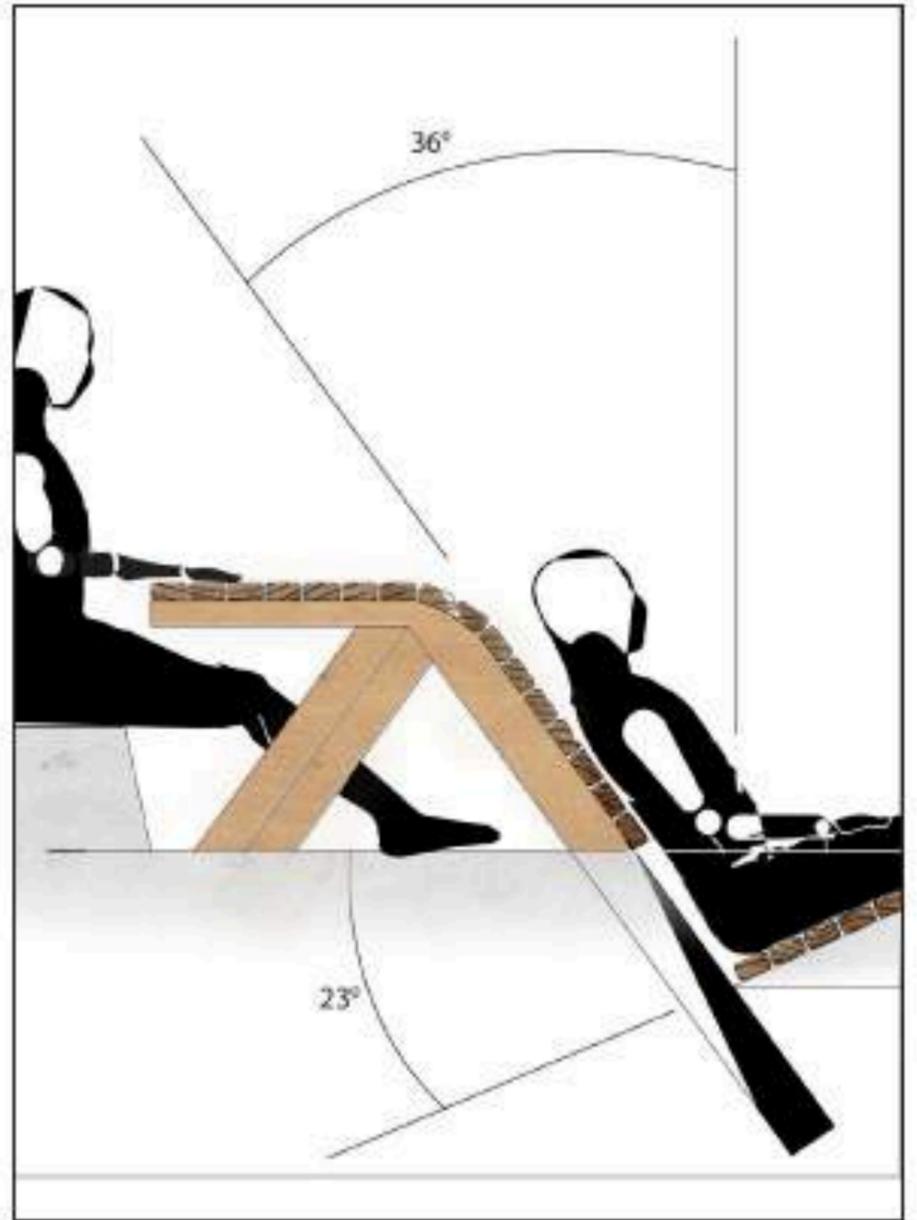

OBJECT STUDY - scale 1:10

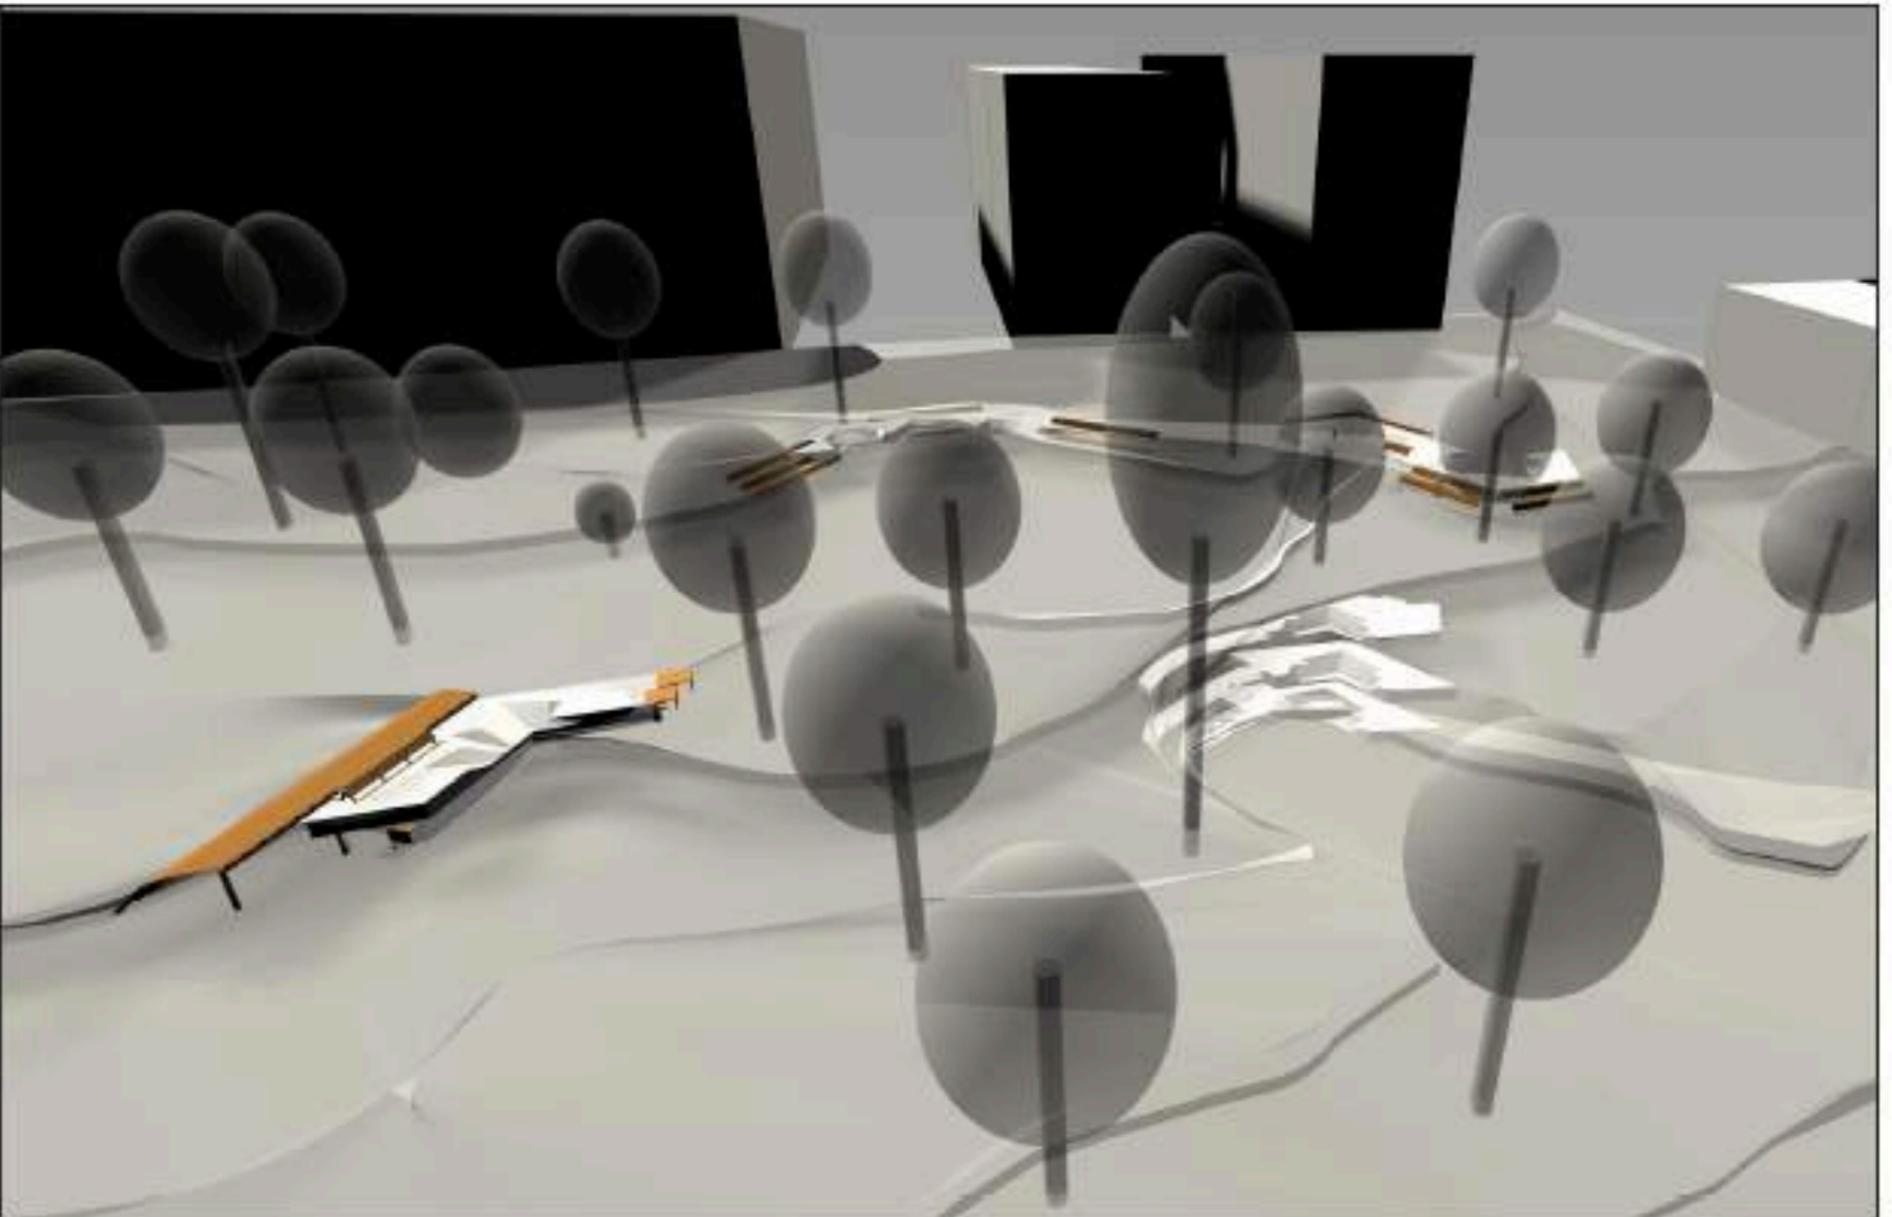


3D HERO SHOT

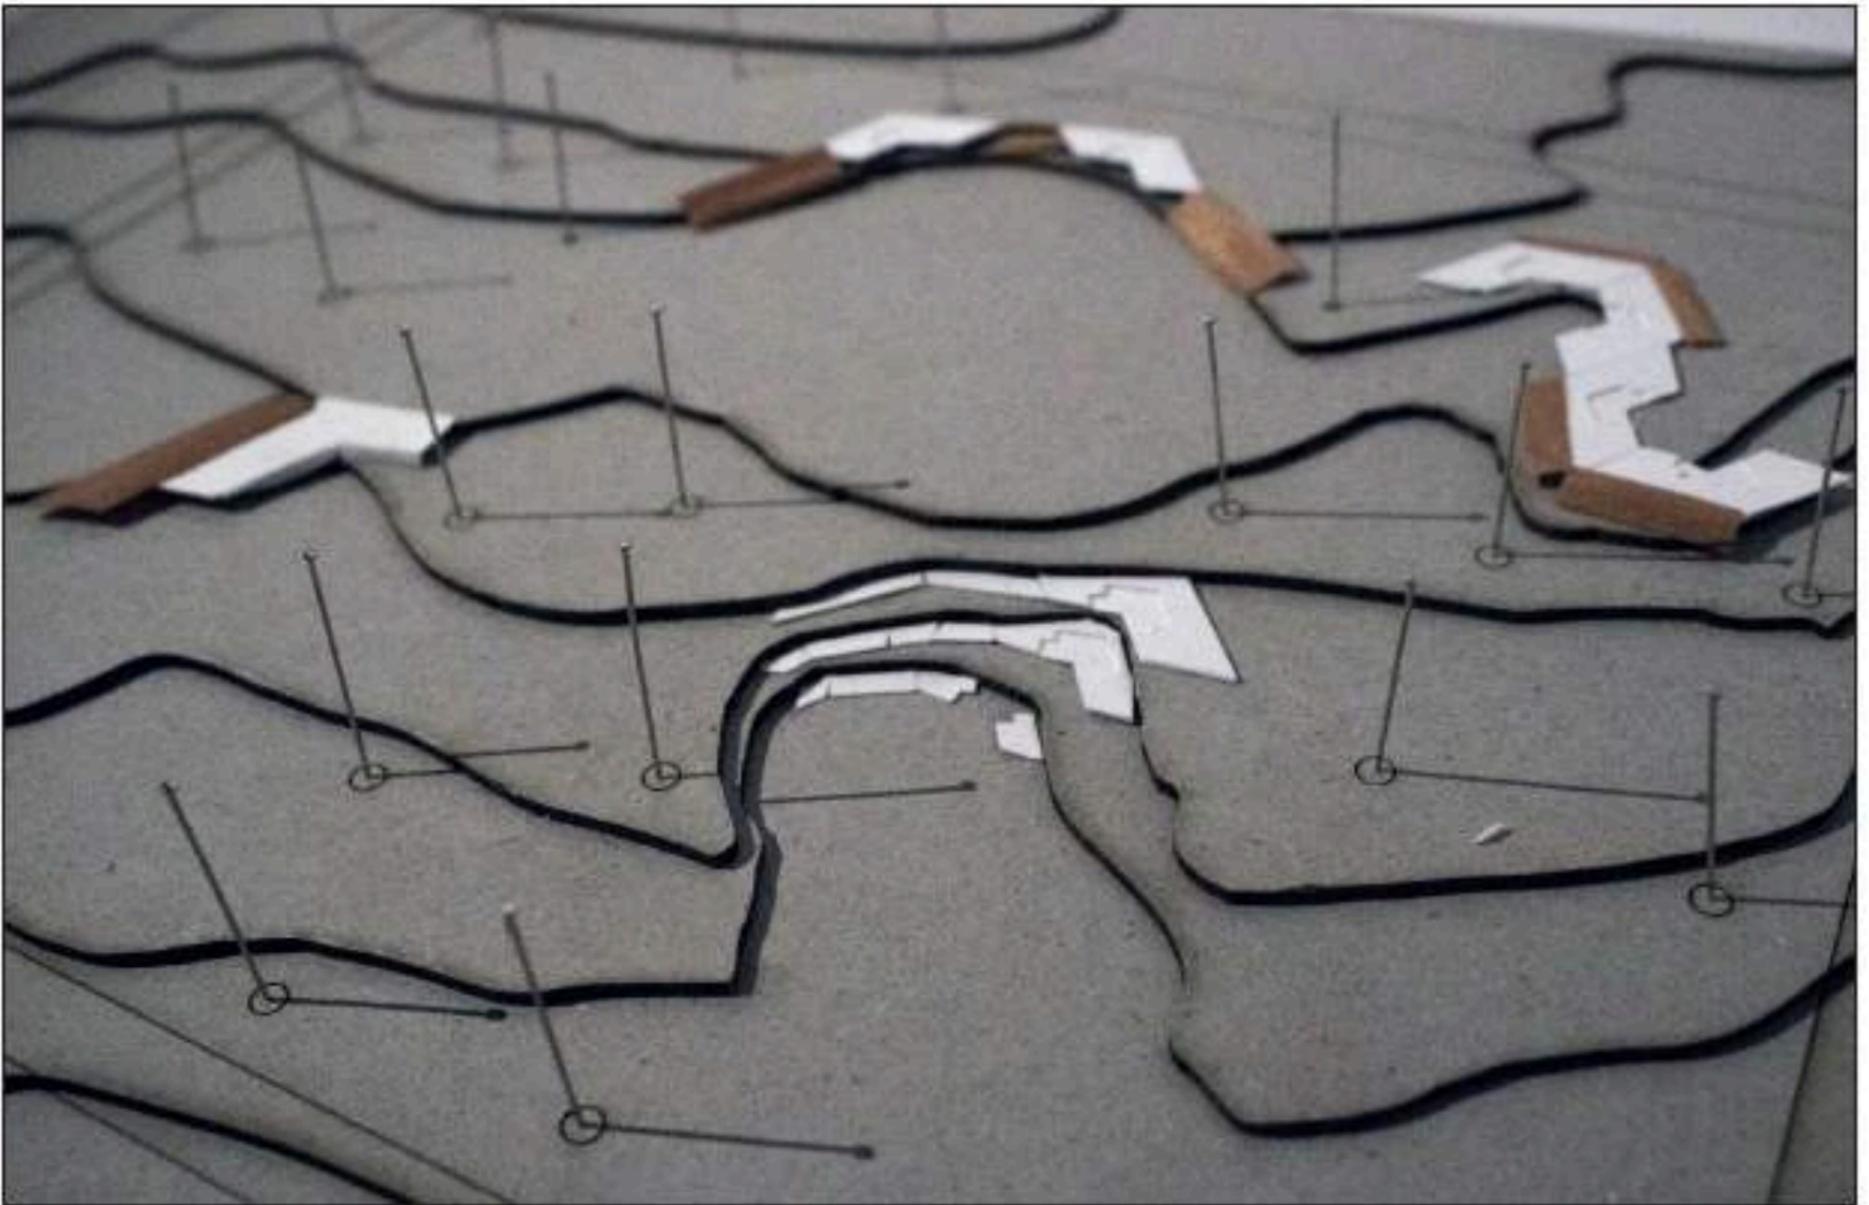

1:500 LANDSCAPE MODEL



1:100 MICRO-INFRASTRUCTURE MODEL
- CONCRETE CONTOUR

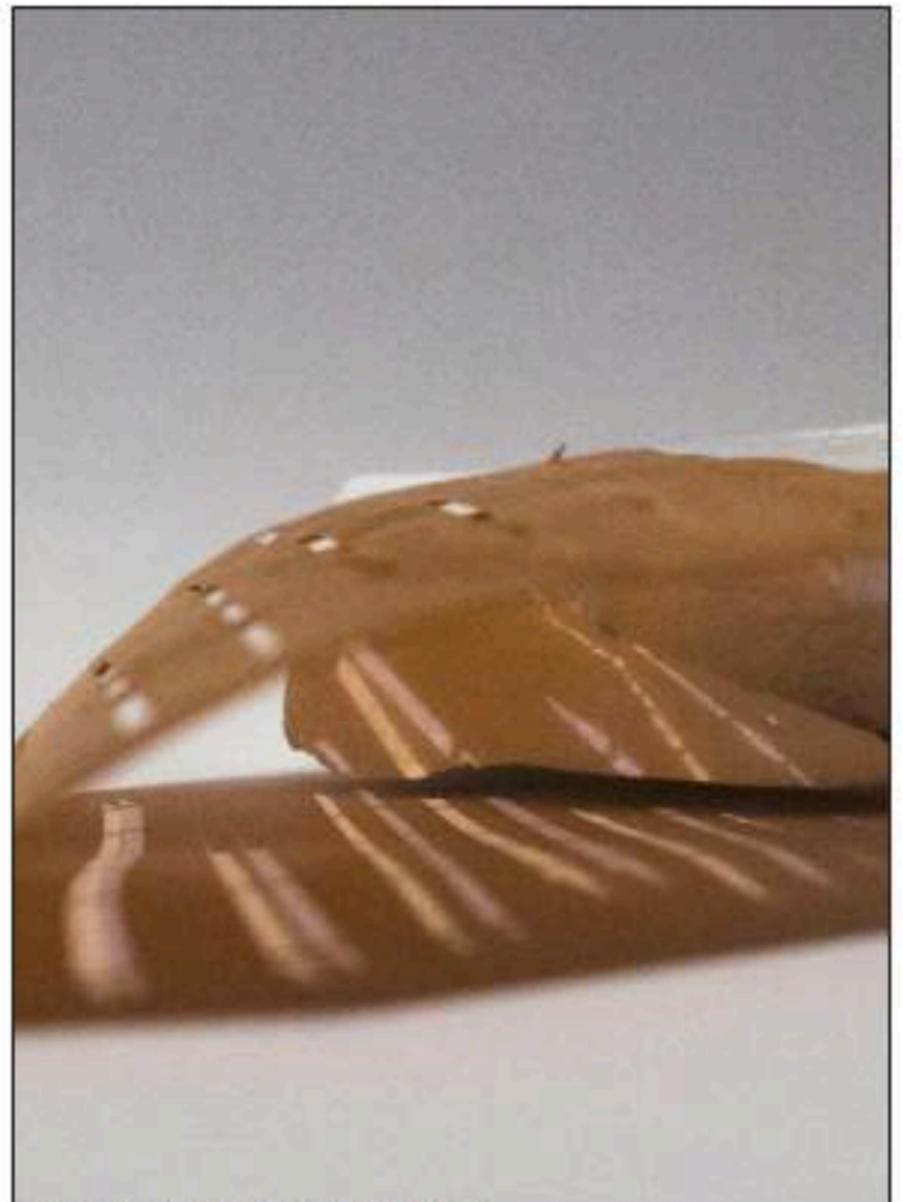

1:100 MICRO-INFRASTRUCTURE MODEL
- SUNLIGHT DETAIL



1:100 MICRO-INFRASTRUCTURE MODEL

