




1153 BURKE ROAD, KEW.

PROJECT BY MACIEJ BIALEK

M.B. DESIGNS PTY LTD

# CONTENTS

- 01 ROOF PLAN
- 02 BASEMENT PLAN
- 03 GROUND FLOOR PLAN
- 04 FIRST FLOOR PLAN
- 05 EAST ELEVATION
- 06 SOUTH ELEVATION
- 07 WEST ELEVATION
- 08 CAFE INTERNAL
- 09 CAFE INTERNAL
- 10 DRAFTING OFFICE
- 11 DRAFTING OFFICE
- 12 RECEPTION/LOBBY
- 13 EAST APARTMENT
- 14 APARTMENT INTERNALS
- 15 WEST APARTMENT
- 16 TERRACE
- 17 BASEMENT
- 18 BASEMENT

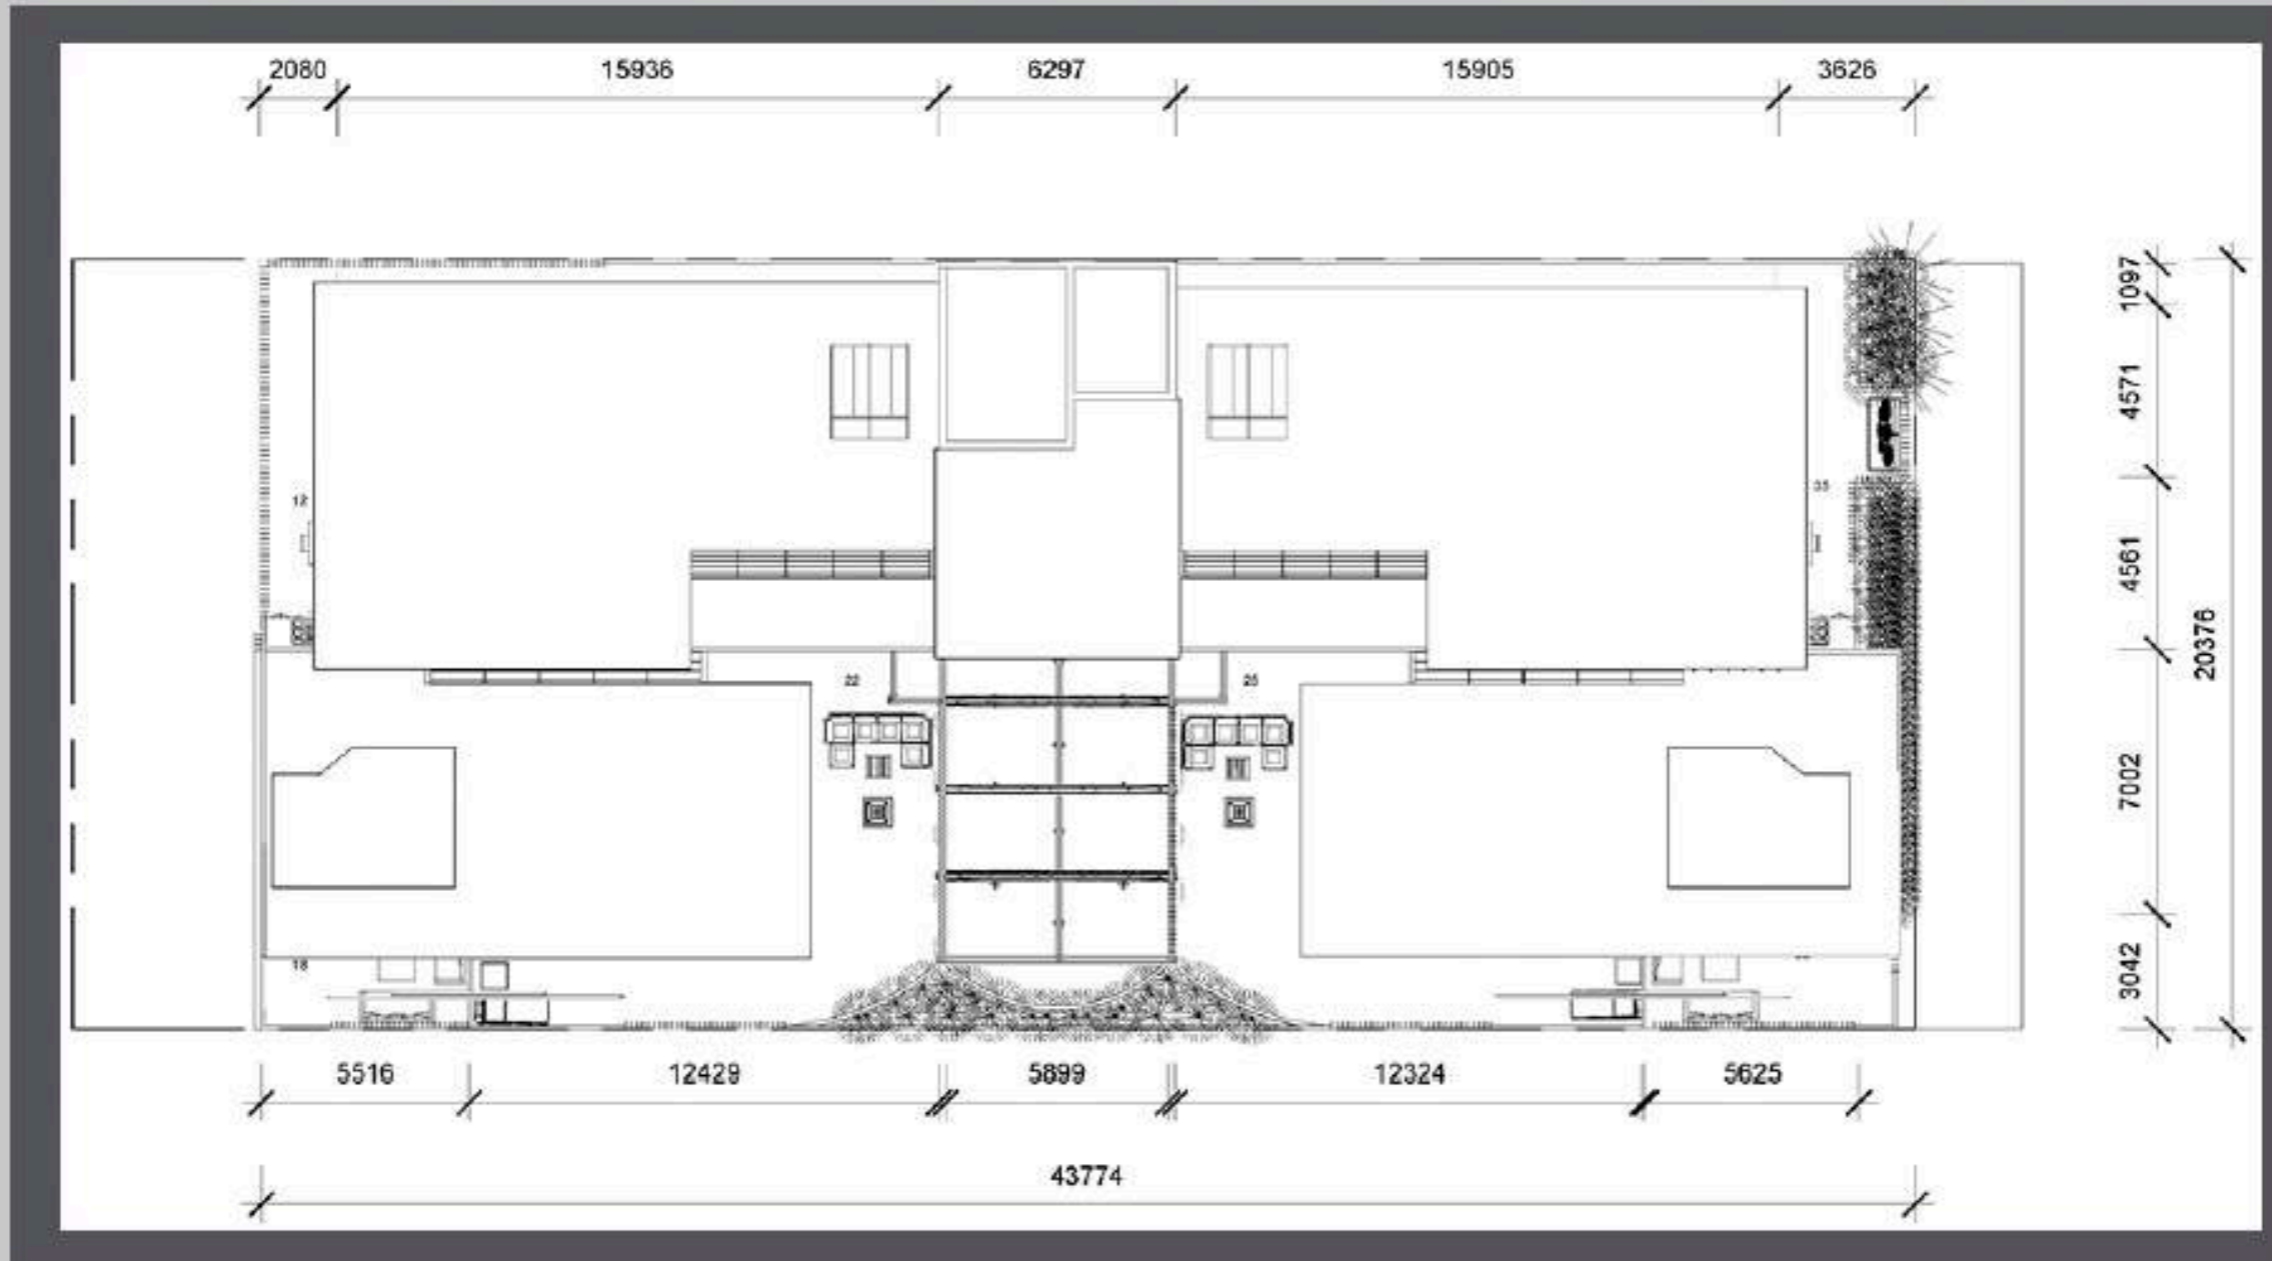

PROJECT BY MACIEJ BIALEK

DATE: 19/07/2017




PROJECT NAME: OASIS APARTMENTS

DRAWING: ROOF PLAN

SCALE: 1 : 200


SHEET NUMBER: 01

M.B. DESIGNS PTY LTD

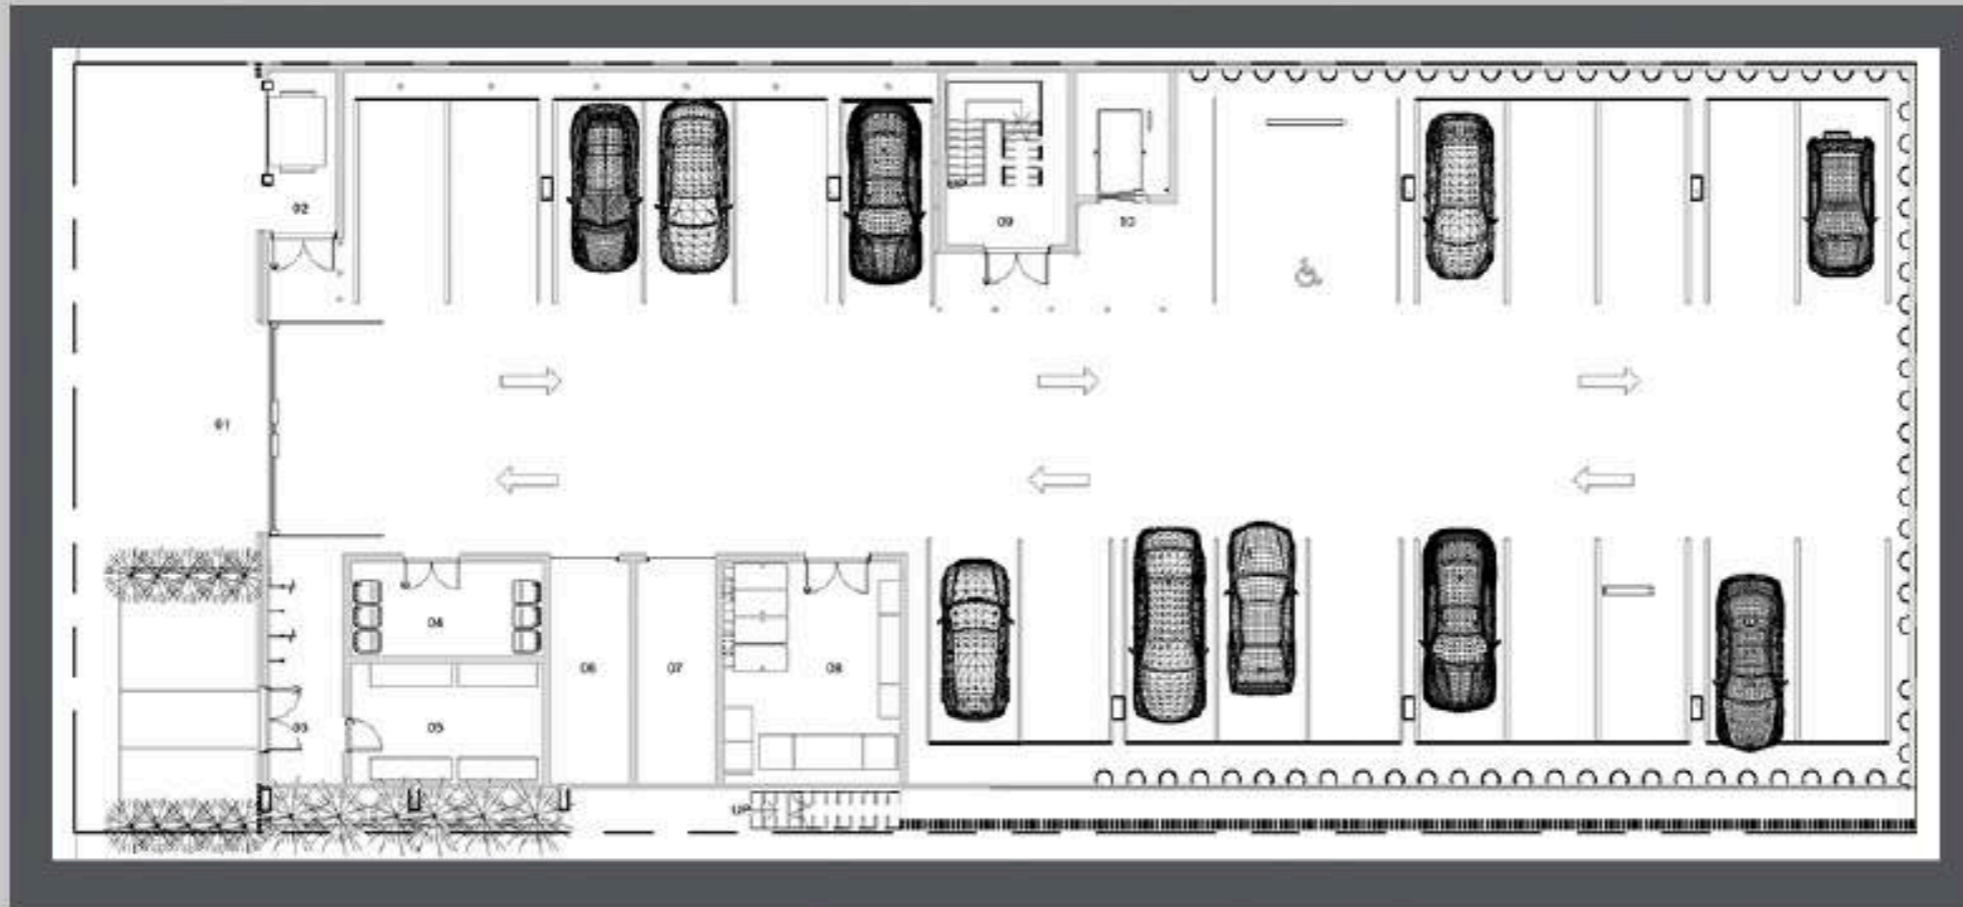

- Legend
- 01 Basement Entry
  - 02 Emergency Exit/Dumpster Storage
  - 03 Emergency Exit/Bike Storage Racks
  - 04 Bin Storage
  - 05 Water Tanks Room
  - 06 Secure Apartment Storage
  - 07 Secure Apartment Storage
  - 08 Plant Room
  - 09 Emergency Stairs
  - 10 Lift



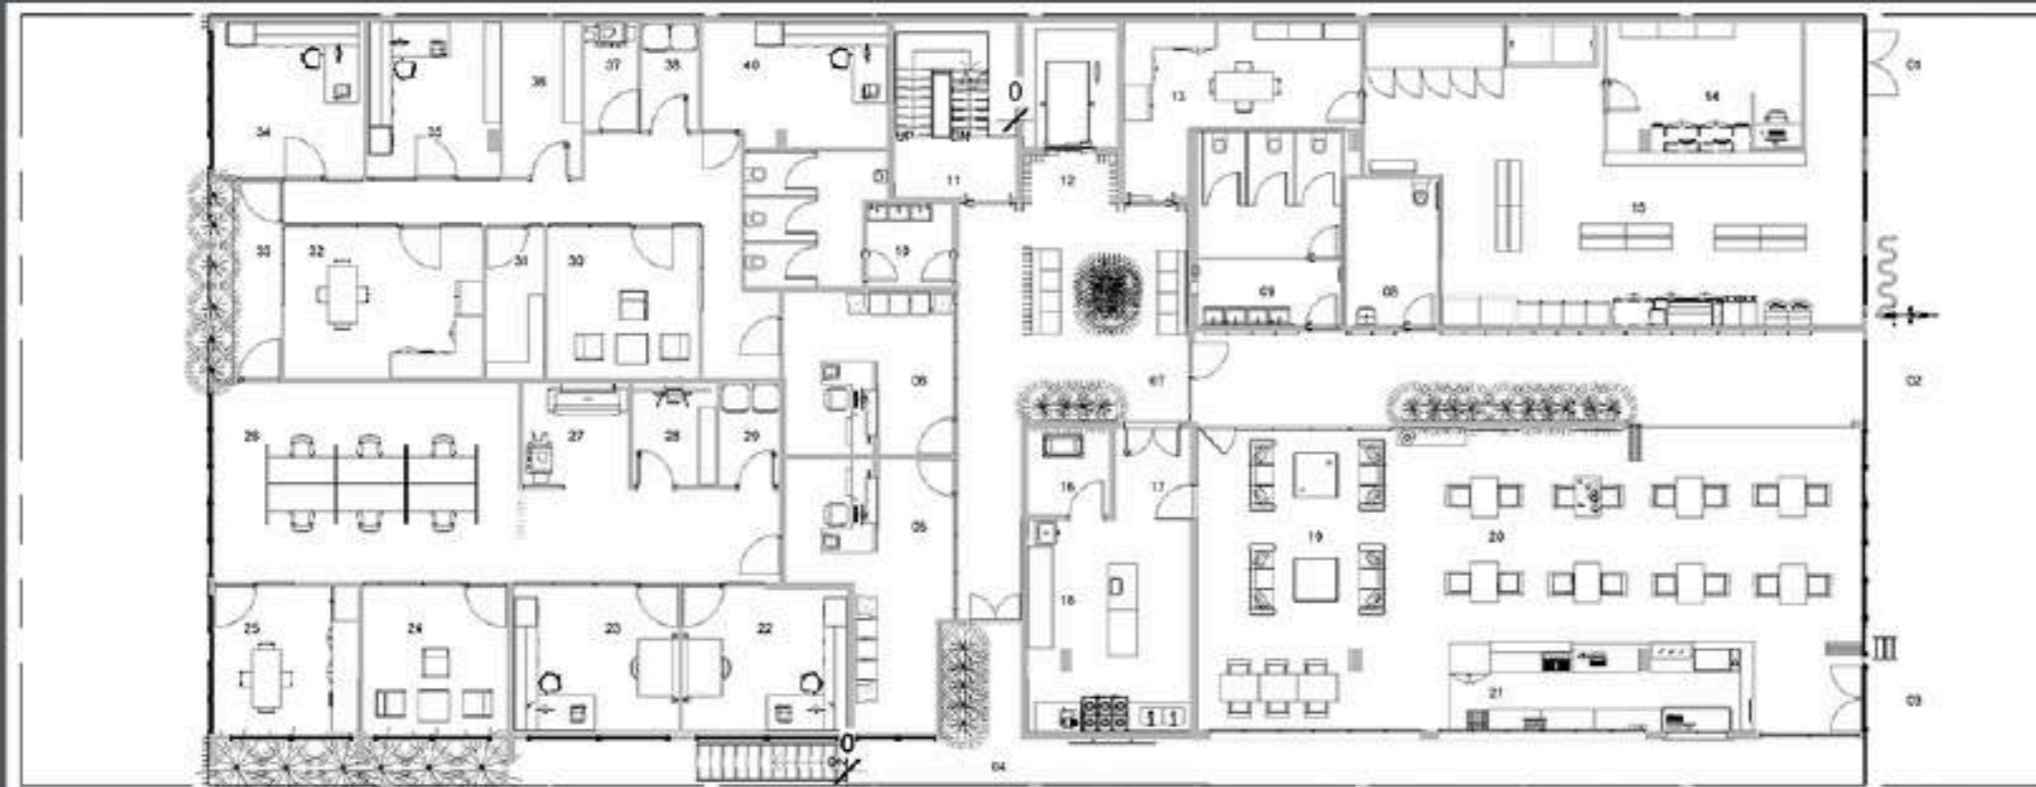

Legend

- 01 Convenience Store Entry
- 02 Burke Road Entry
- 03 Gable Entry
- 04 Mount Street Entrance
- 05 Drafting Reception
- 06 Bar/ster Reception
- 07 Lobby
- 08 Access Restroom
- 09 Female Restroom
- 10 Male Restroom
- 11 Emergency Stairs
- 12 Lift
- 13 Mail Store Room
- 14 Cashier
- 15 Retail Area
- 16 Cookroom
- 17 Store Room
- 18 Kitchen
- 19 Lounge
- 20 Dining
- 21 Cashier Bar
- 22 Drafting Office 1
- 23 Drafting Office 2
- 24 Drafting Office Meeting Room
- 25 Drafting Office Kitchen/Meat
- 26 Drafting Office Common Work Area
- 27 Drafting Room
- 28 Store Room
- 29 Server Room
- 30 Bar/ster Office Meeting Room
- 31 Library
- 32 Bar/ster Office Kitchen/Meat
- 33 Shaded Terrace Space
- 34 Bar/ster Office 1
- 35 Bar/ster Office 2
- 36 Store Room
- 37 Copy Room
- 38 Server Room
- 39 Bar/ster Office 3

PROJECT BY MACIEJ BIALEK

DATE: 19/07/2017




PROJECT NAME: OASIS APARTMENTS

DRAWING: GROUND FLOOR PLAN

SCALE: 1 : 200

SHEET NUMBER: 03

M.B. DESIGNS PTY LTD

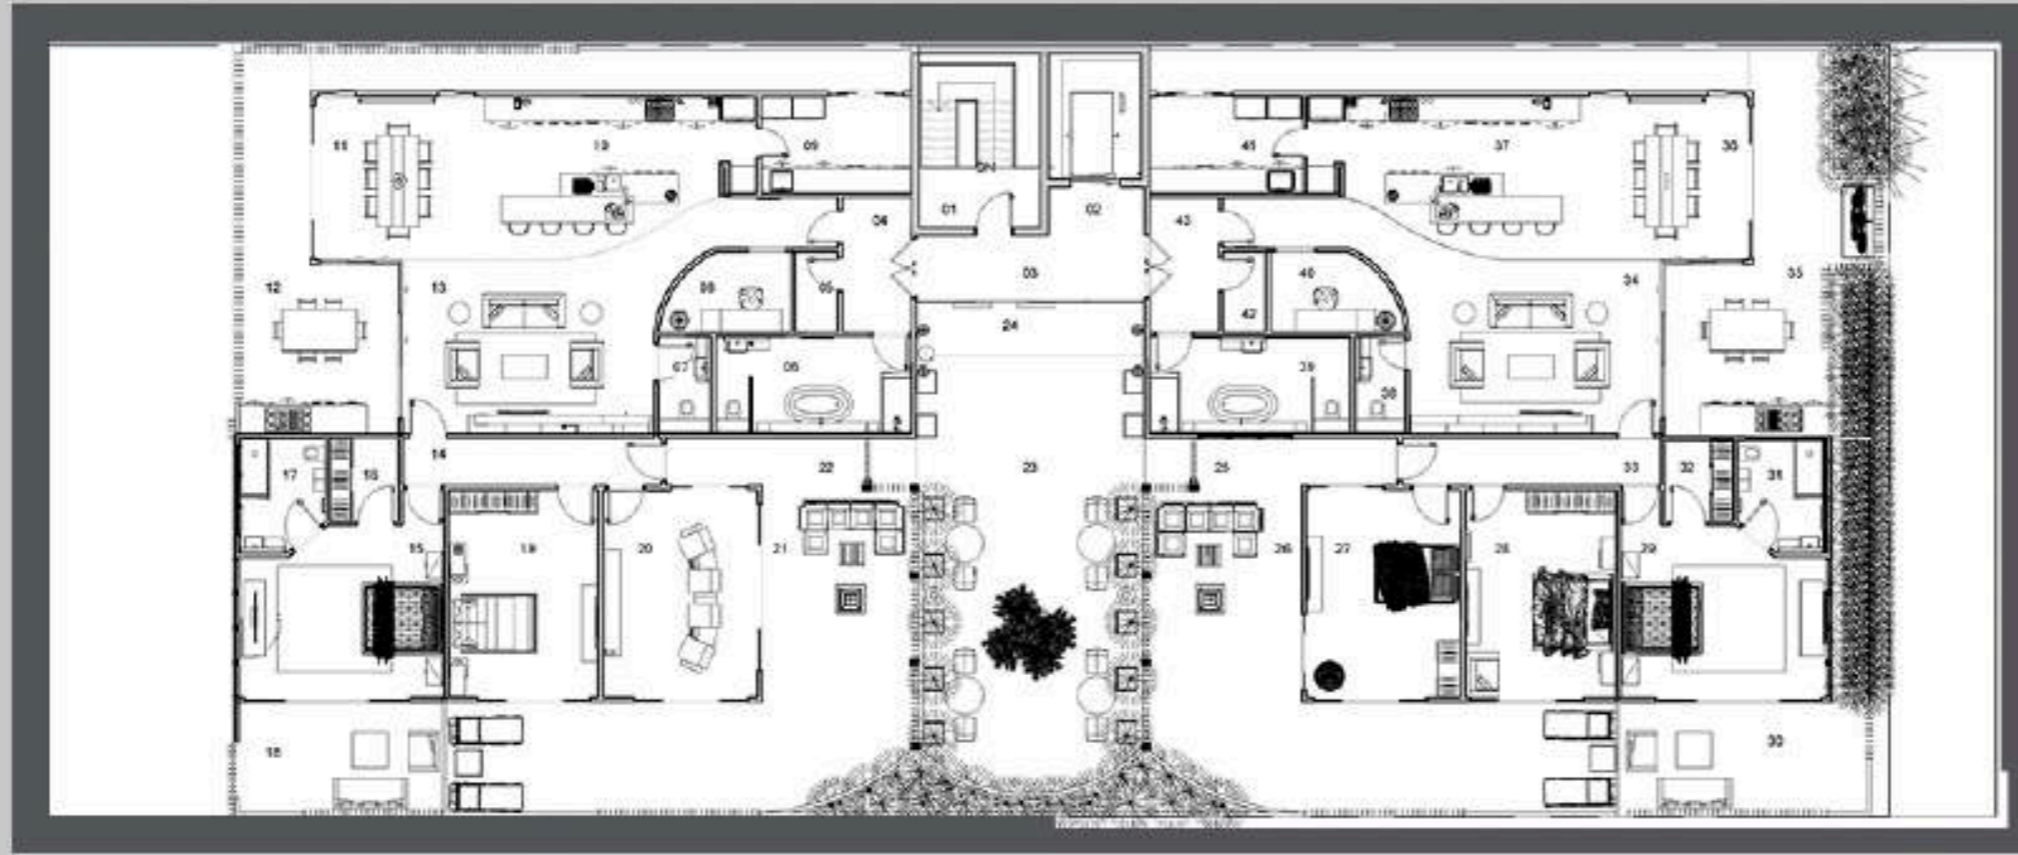

- Legend
- 01 Emergency Stairs
  - 02 Lift
  - 03 Lobby
  - 04 West Apartment Entry
  - 05 Linen Closet
  - 06 Bathroom
  - 07 W.C.
  - 08 Study
  - 09 Passy Laundry
  - 10 Kitchen
  - 11 Meas
  - 12 Outdoor Space
  - 13 Living
  - 14 Hallway
  - 15 Master Bedroom
  - 16 W.J.R.
  - 17 Escabe
  - 18 Master Private Terrace
  - 19 Bedroom
  - 20 Theatre Room
  - 21 Outdoor Space
  - 22 Rooftop Terrace Access
  - 23 Rooftop Terrace
  - 24 Rooftop Terrace Entry
  - 25 Rooftop Terrace Access
  - 26 Outdoor Space
  - 27 Bedroom 1
  - 28 Bedroom 2
  - 29 Master Bedroom
  - 30 Master Terrace
  - 31 Escabe
  - 32 W.J.R.
  - 33 Hallway
  - 34 Living
  - 35 Outdoor Space
  - 36 Meas
  - 37 Kitchen
  - 38 W.C.
  - 39 Bathroom
  - 40 Study
  - 41 Passy Laundry
  - 42 Linen Closet
  - 43 East Apartment Entry

PROJECT BY MACIEJ BIALEK

DATE: 19/07/2017



PROJECT NAME: OASIS APARTMENTS

DRAWING: FIRST FLOOR PLAN

SCALE: 1 : 200

SHEET NUMBER: 04

M.B. DESIGNS PTY LTD



PROJECT BY MACIEJ BIALEK

DATE: 19/07/2017

PROJECT NAME: OASIS APARTMENTS

DRAWING: EAST ELEVATION

SCALE: 1 : 200

SHEET NUMBER: 05

M.B. DESIGNS PTY LTD



PROJECT BY MACIEJ BIALEK

DATE: 19/07/2017

PROJECT NAME: OASIS APARTMENTS

DRAWING: SOUTH ELEVATION

SCALE: 1 : 200

SHEET NUMBER: 06

M.B. DESIGNS PTY LTD





PROJECT BY MACIEJ BIALEK

DATE: 19/07/2017

PROJECT NAME: OASIS APARTMENTS

DRAWING: WEST ELEVATION

SCALE: 1 : 200

SHEET NUMBER: 07

M.B. DESIGNS PTY LTD



PROJECT BY MACIEJ BIALEK

DATE: 19/07/2017

PROJECT NAME: OASIS APARTMENTS

DRAWING: CAFE INTERNALS

SCALE:

SHEET NUMBER: 08

M.B. DESIGNS PTY LTD



PROJECT BY MACIEJ BIALEK

DATE: 19/07/2017

PROJECT NAME: OASIS APARTMENTS

DRAWING: CAFE INTERNAL

SCALE:

SHEET NUMBER: 09

M.B. DESIGNS PTY LTD



PROJECT BY MACIEJ BIALEK

DATE: 19/07/2017

PROJECT NAME: OASIS APARTMENTS

DRAWING: DRAFTING OFFICE

SCALE:

SHEET NUMBER: 10

M.B. DESIGNS PTY LTD



PROJECT BY MACIEJ BIALEK

DATE: 19/07/2017

PROJECT NAME: OASIS APARTMENTS

DRAWING: DRAFTING OFFICE

SCALE:

SHEET NUMBER: 11

M.B. DESIGNS PTY LTD



PROJECT BY MACIEJ BIALEK

DATE: 19/07/2017

PROJECT NAME: OASIS APARTMENTS

DRAWING: RECEPTION/LOBBY

SCALE:

SHEET NUMBER: 12

M.B. DESIGNS PTY LTD



PROJECT BY MACIEJ BIALEK

DATE: 19/07/2017


PROJECT NAME: OASIS APARTMENTS

DRAWING: EAST APARTMENT

SCALE:

SHEET NUMBER: 13

M.B. DESIGNS PTY LTD

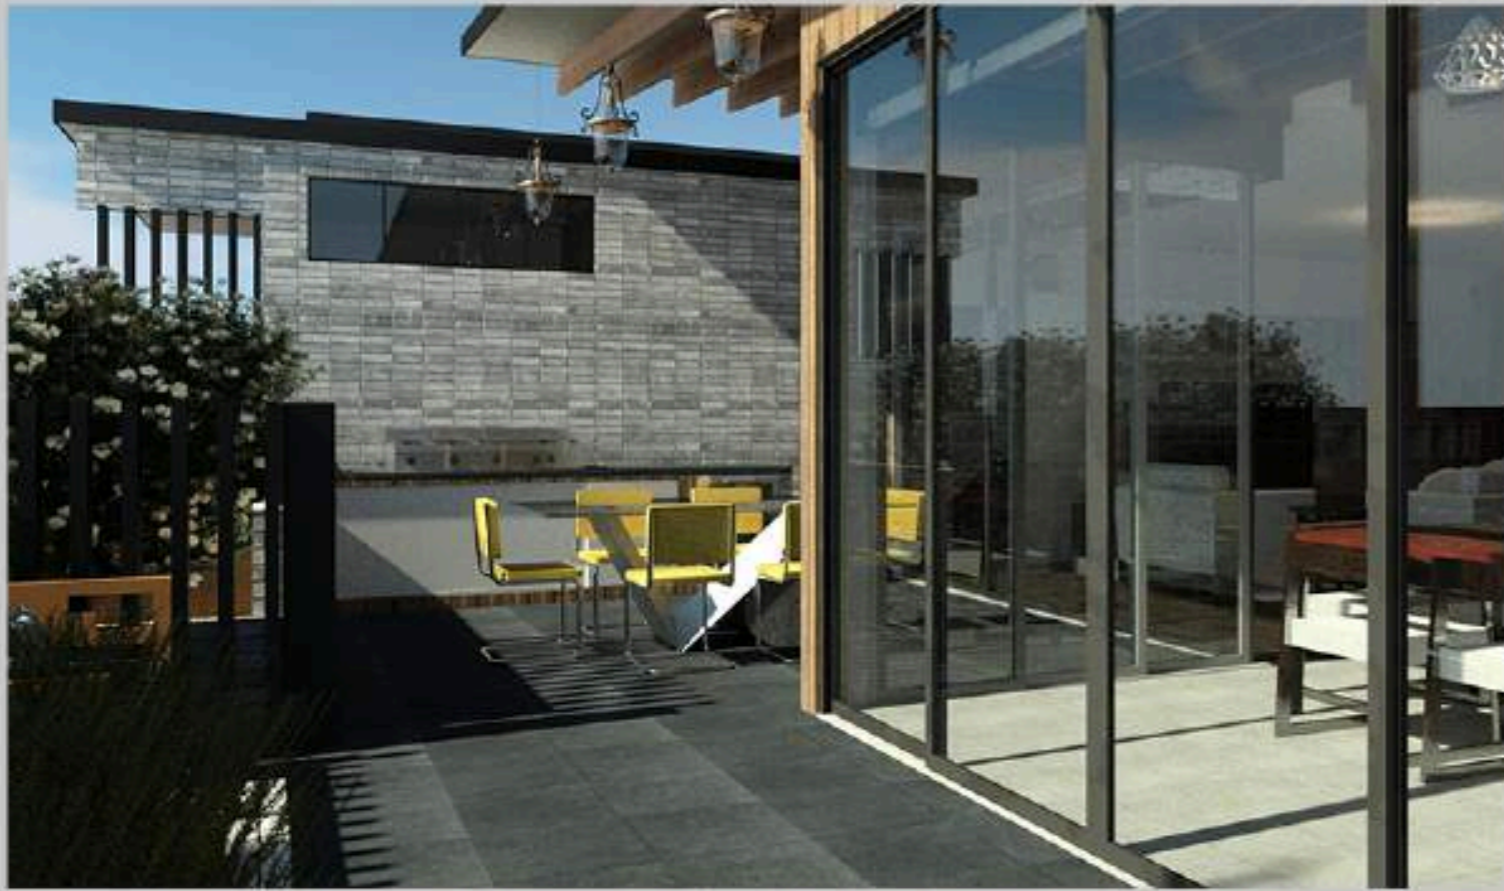

PROJECT BY MACIEJ BIALEK

DATE: 19/07/2017

PROJECT NAME: OASIS APARTMENTS

DRAWING: APARTMENT INTERNALS

SCALE:

SHEET NUMBER: 14

M.B. DESIGNS PTY LTD





PROJECT BY MACIEJ BIALEK

DATE: 19/07/2017

PROJECT NAME: OASIS APARTMENTS

DRAWING: WEST APARTMENT

SCALE:

SHEET NUMBER: 15

M.B. DESIGNS PTY LTD



PROJECT BY MACIEJ BIALEK

DATE: 19/07/2017

PROJECT NAME: OASIS APARTMENTS

DRAWING: ROOFTOP TERRACE

SCALE:

SHEET NUMBER: 16

M.B. DESIGNS PTY LTD



PROJECT BY MACIEJ BIALEK

DATE: 19/07/2017

PROJECT NAME: OASIS APARTMENTS

DRAWING: BASEMENT

SCALE:

SHEET NUMBER: 17

M.B. DESIGNS PTY LTD



PROJECT BY MACIEJ BIALEK

DATE: 19/07/2017

PROJECT NAME: OASIS APARTMENTS

DRAWING: BASEMENT

SCALE:

SHEET NUMBER: 18

M.B. DESIGNS PTY LTD