

URBAN TERRAINS: DYSTOPIAN DREAMS


DYLAN MARKOVSKI, 912887
STUDIO LEADER: LIZ WATT
SEMESTER 2, 2017



TERRAIN INSPIRATION - GIANT'S CAUSEWAY



HEXAGONAL CONCEPT SKETCH
(TERRAIN)

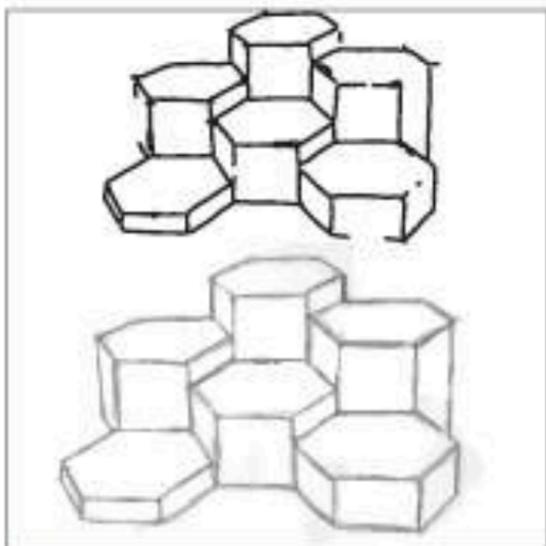


HEXAGONAL CONCEPT SKETCH
(MICRO INFRASTRUCTURE)




SITE PLAN - scale 1:500



UNDERGROUND PERSPECTIVE SECTION
(SPATIAL PROGRESSION)

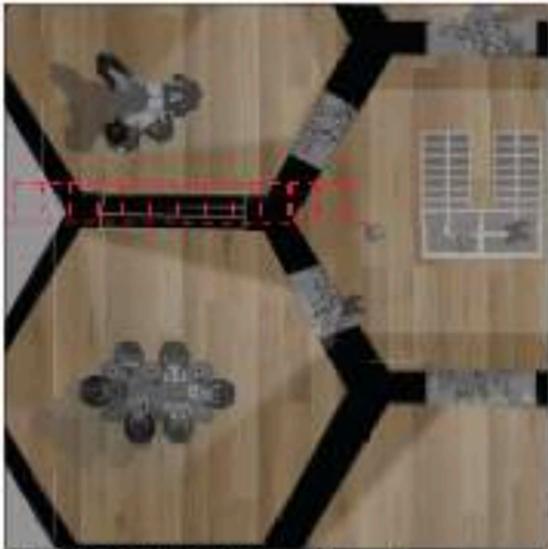


UNDERGROUND PLAN - not to scale

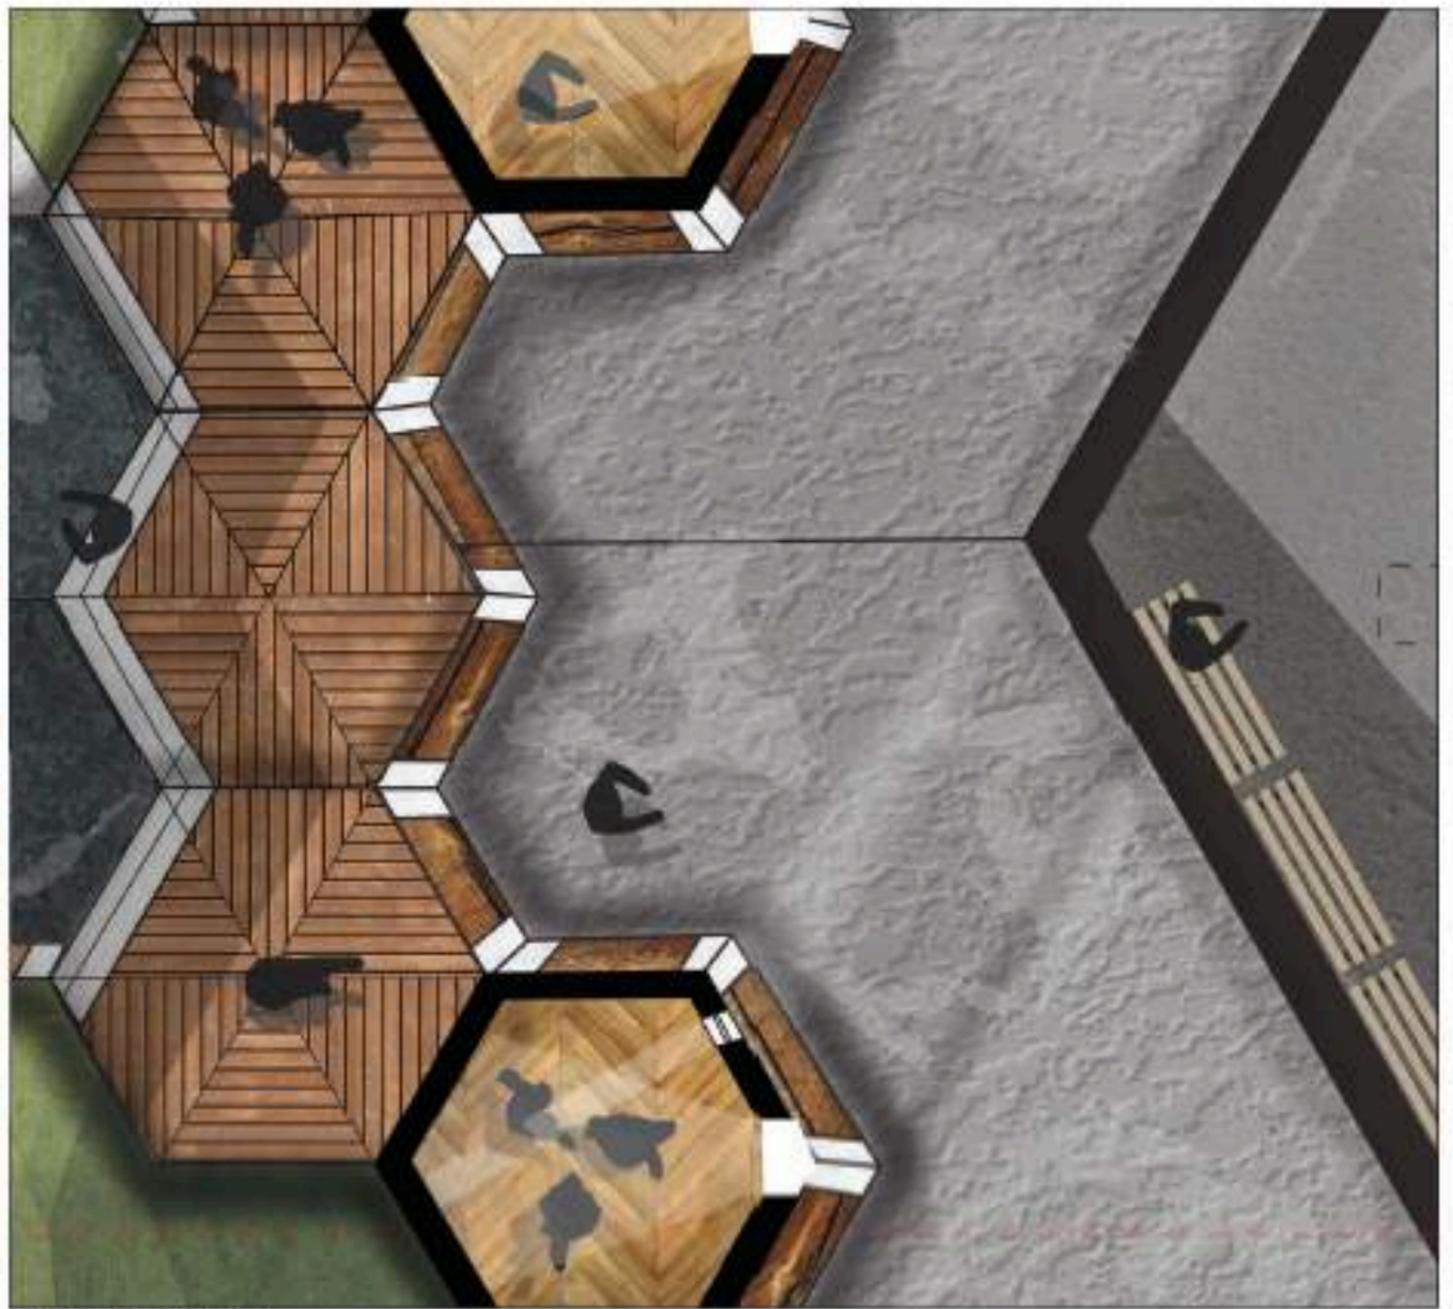

SITE PLAN - scale 1:50



SITE SECTIONS- scale 1:50

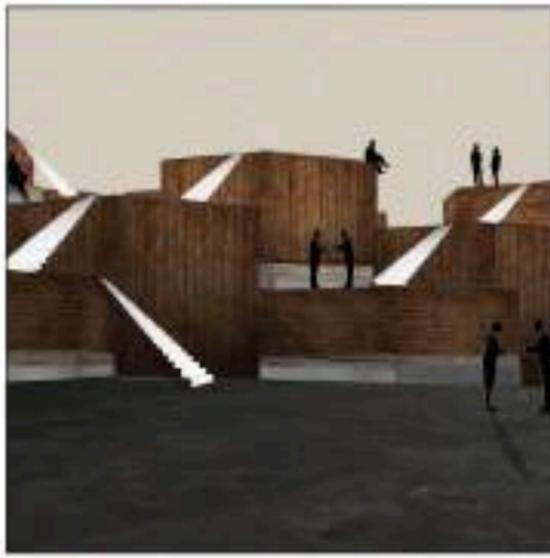

SPATIAL PROGRESSION (rendered)



SPATIAL PROGRESSION (rendered)



SPATIAL PROGRESSION (rendered)



SPATIAL PROGRESSION (rendered)




SITE PLAN - scale 1:100




SITE SECTIONS - scale 1:100



MATERIAL STUDY

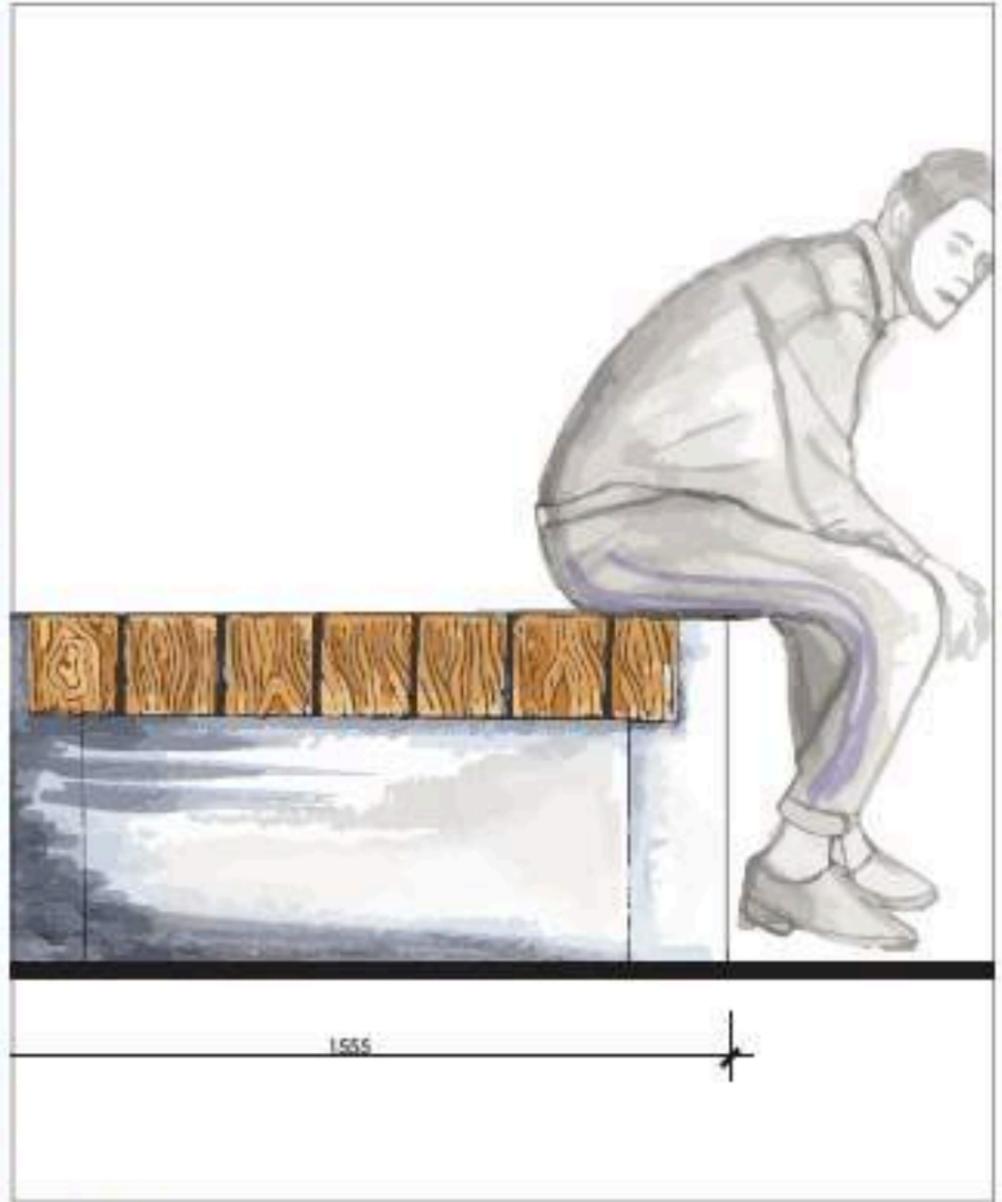

OBJECT STUDY

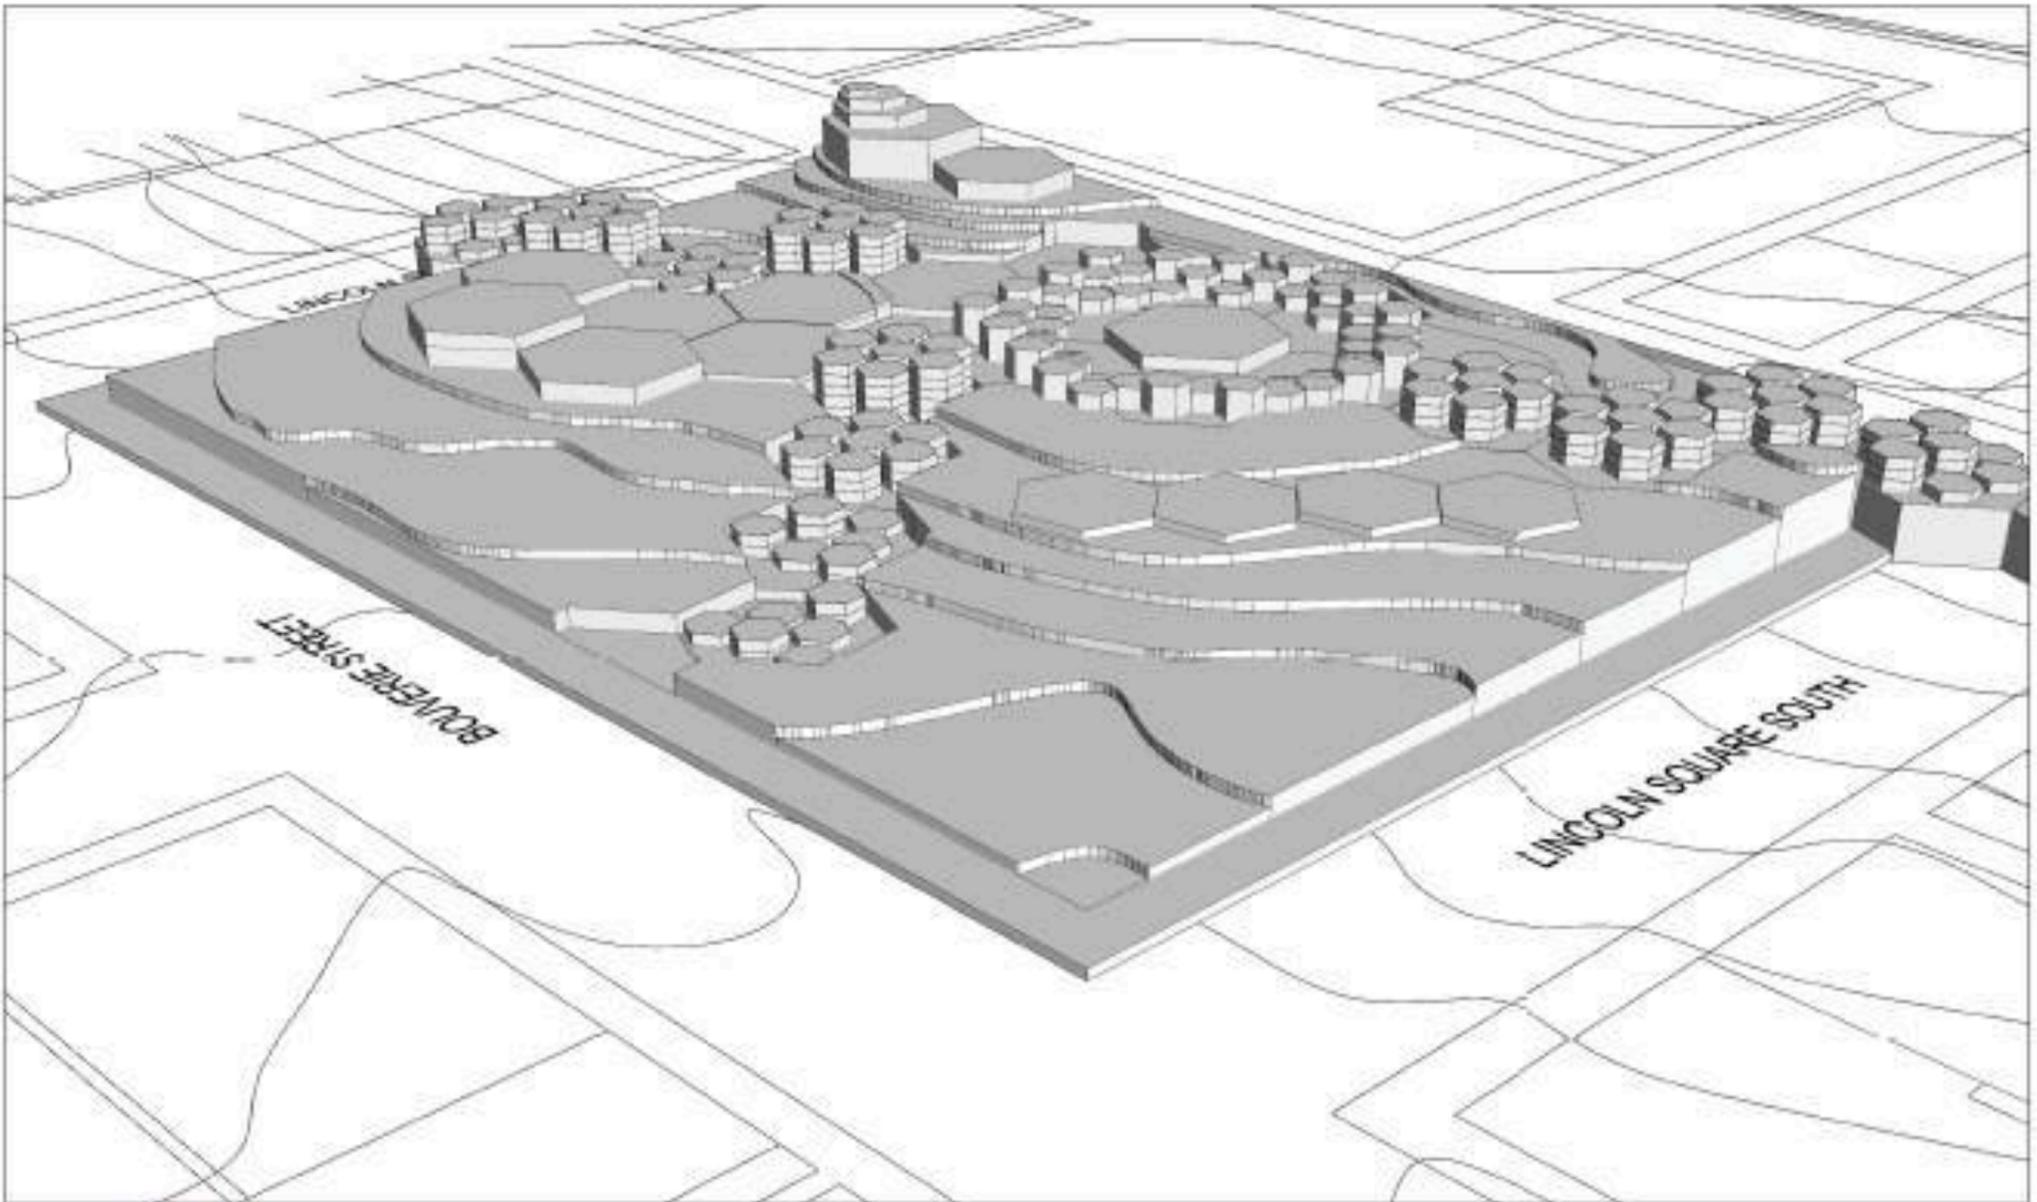


PERSPECTIVE (RHINO)



MAZE CONCEPT SKETCH



MAZE (SPATIAL PROGRESSION)

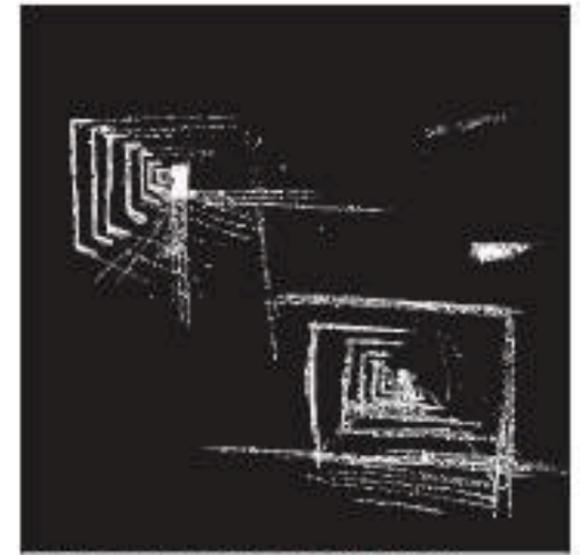

TUNNEL AND MAZE CONCEPT SKETCH

SMOOTHED CONCRETE


- Balances out the organic and rawness of the timber and earth textures
- Suitable material for protection and underground spaces as its sturdy

TIMBER

- Enhances organic nature of site
- Quick and easy to assemble
- Smoothness of its texture makes the site visually composed and balanced
- Will predominantly be used for the Micro Infrastructure

EARTH

- Will be the main surface texture of the ground
- Diverse types of earth will be used to enhance the jagged and disjointed nature of the site

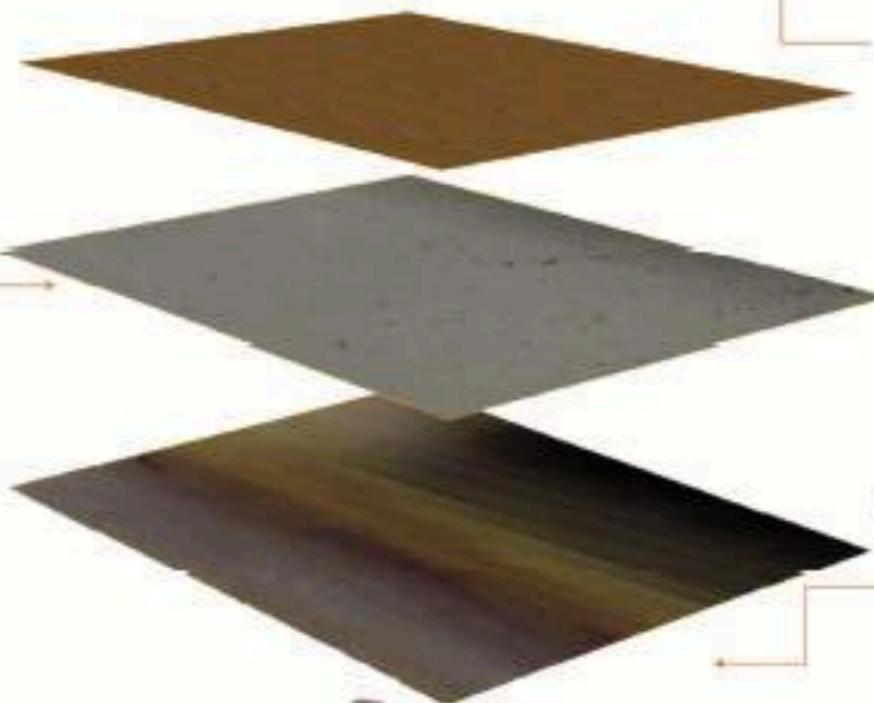

CONCRETE TEXTURES



HAMMERED CONCRETE

- ENHANCES VISUAL INTEREST WITH ITS RAWNESS, MAKING THE GROUND PLANE MORE DYNAMIC WITH ITS RIGIDNESS
- CREATES AN ABSTRACT AND MYSTERIOUS ATMOSPHERE



SMOOTHED CONCRETE (WHITE)

- THE SMOOTH TEXTURE MAKES THE CONCRETE AESTHETICALLY PLEASING AND CREATES A BALANCED COMPOSITION
- SUITABLE FOR PAVILIONS AS ITS LIGHT COLOUR WILL REFLECT LIGHT
- LIGHT TEXTURE ADDS VISUAL INTEREST AND COMPLEMENTS WITH THE ORGANIC NATURE

